

ALFRED STREET

BUTTS LANE

HENRY STREET

REV.	BY	AMENDMENT	DATE
A	SB	FIRST ISSUE	04.03.25

Document Set ID: 3328123
Version: 1, Version Date: 02/07/2025

DRAWING PRODUCED ON CAD SYSTEM. NOTED DIMENSIONS SHALL BE TAKEN IN PREFERENCE TO SCALING. DO NOT SCALE OR AMEND BY HAND. VERIFY ALL DIMENSIONS ON SITE PRIOR TO CONSTRUCTION OR QUOTE. UPON RECEIPT OF UPDATED PLANS DISCARD PREVIOUS VERSIONS.

THIS DRAWING IS CONFIDENTIAL AND IS NOT TO BE REPRODUCED IN ANY FORM, IN WHOLE OR IN PART, WITHOUT EXPRESS WRITTEN AUTHORITY OF THE ABOVE COMPANY, AND IS NOT TO BE USED IN ANY MANNER PREJUDICIAL TO THE INTERESTS OF THAT COMPANY. COPYRIGHT ALL RIGHTS RESERVED.


NAME: SB DATE: June 2017
SCALE @A3: 1:300 SHEET: OF
ADDRESS:
17-19 HENRY STREET
NANANGO, QLD

DWG No: SK01 DRAWING No: NANANGO SITE PLAN- TP_recover.dwg
TITLE:
SITE PLAN


UNITED PETROLEUM PTY. LTD.
200 HODDLE STREET, ABBOTSFORD, VICTORIA, 3067.
PO BOX 1028, COLLINGWOOD VIC 3068
TELEPHONE: 03 9413 1400 FACSIMILE: 03 9413 1401

DRAWING PATH:
s:\construction\03_queensland\nanango\nanango site plan- tp_recover.dwg

REV: A

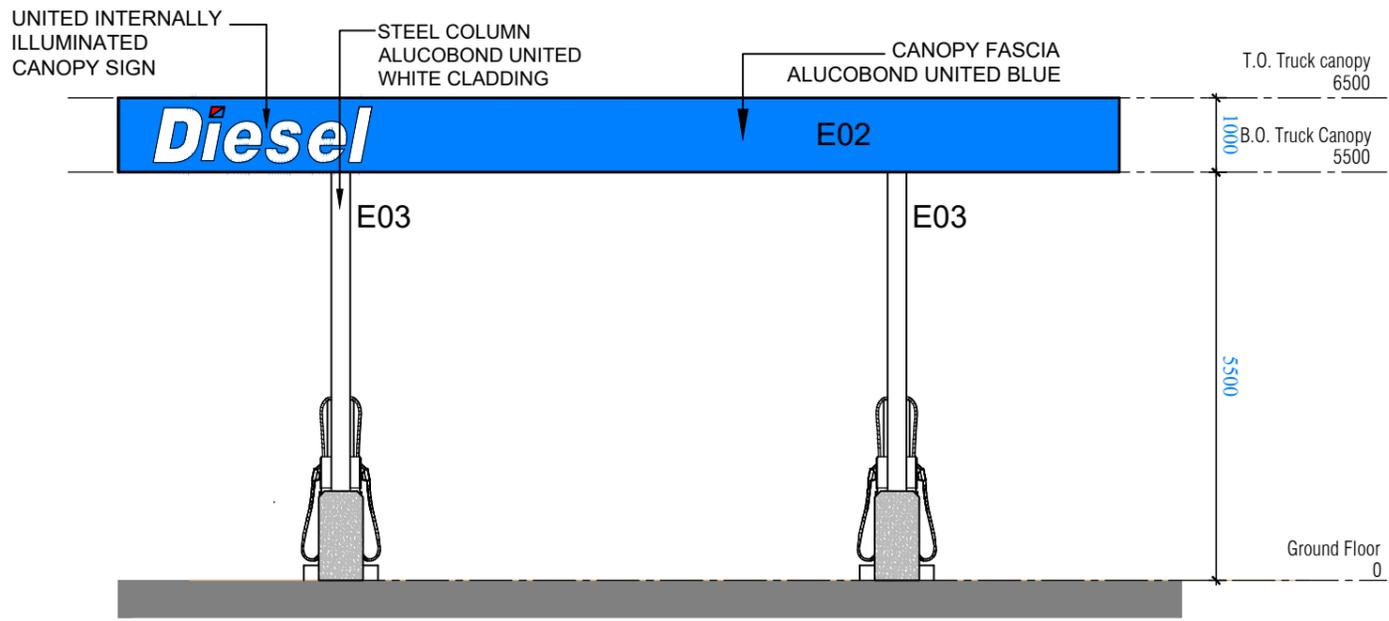


EAST ELEVATION

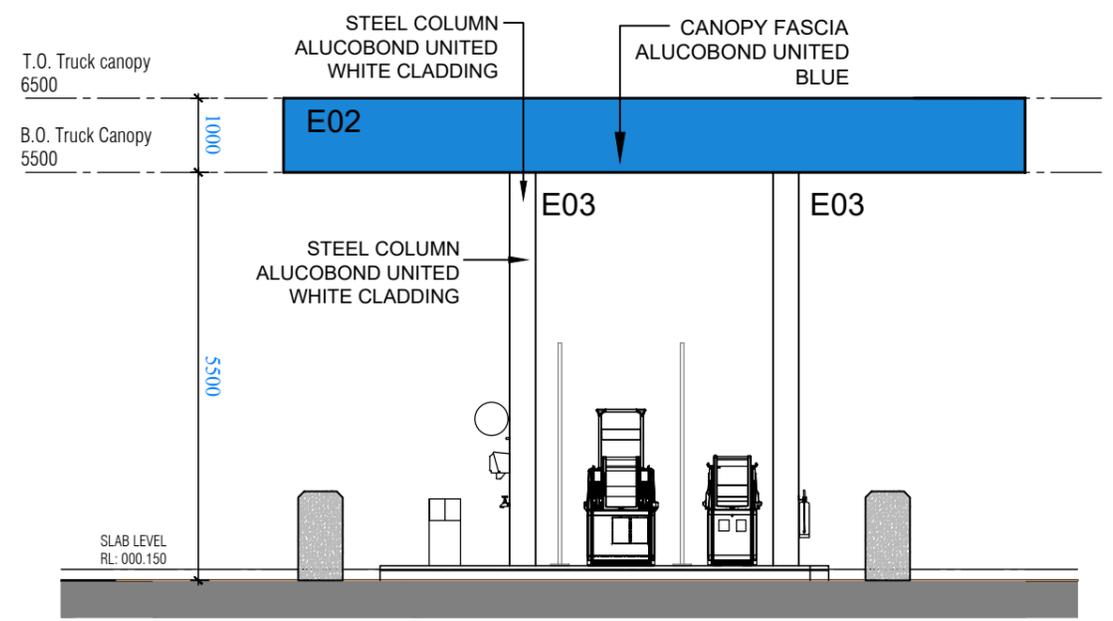


SOUTH ELEVATION

COLOUR LEGEND

- E02 - CANOPY FASCIA ALUCOBOND - UNITED BLUE
- E03 - STEEL COLUMN ALUCOBOND UNITED WHITE CLADDING

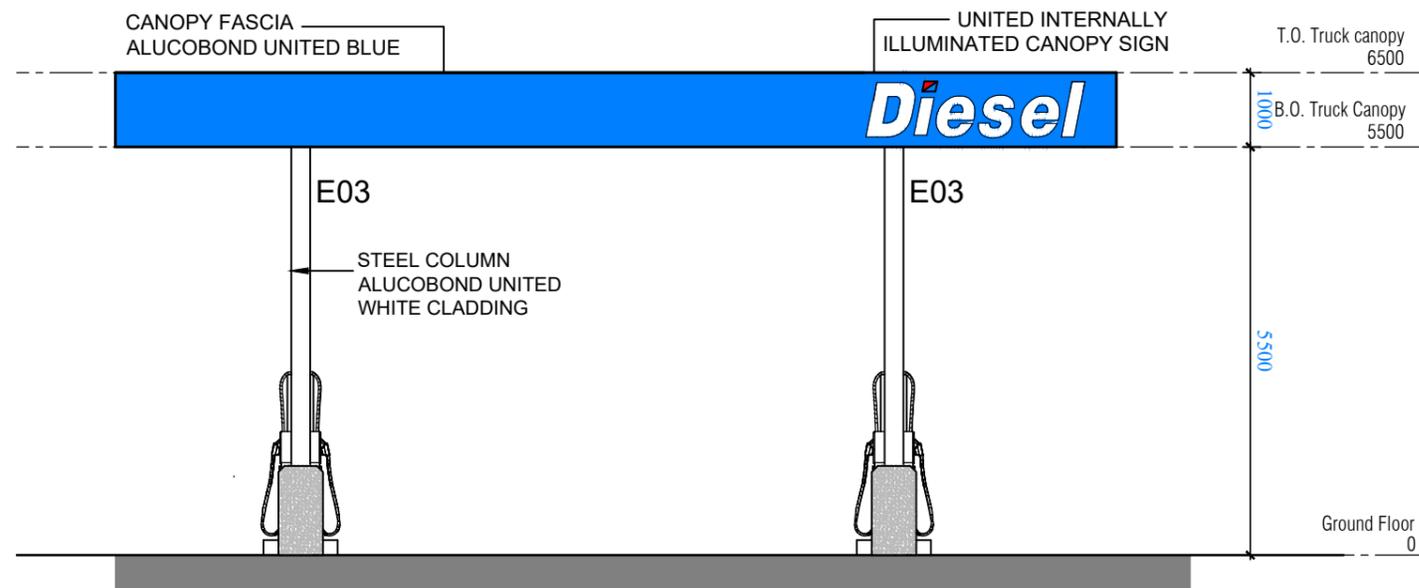

WEST ELEVATION

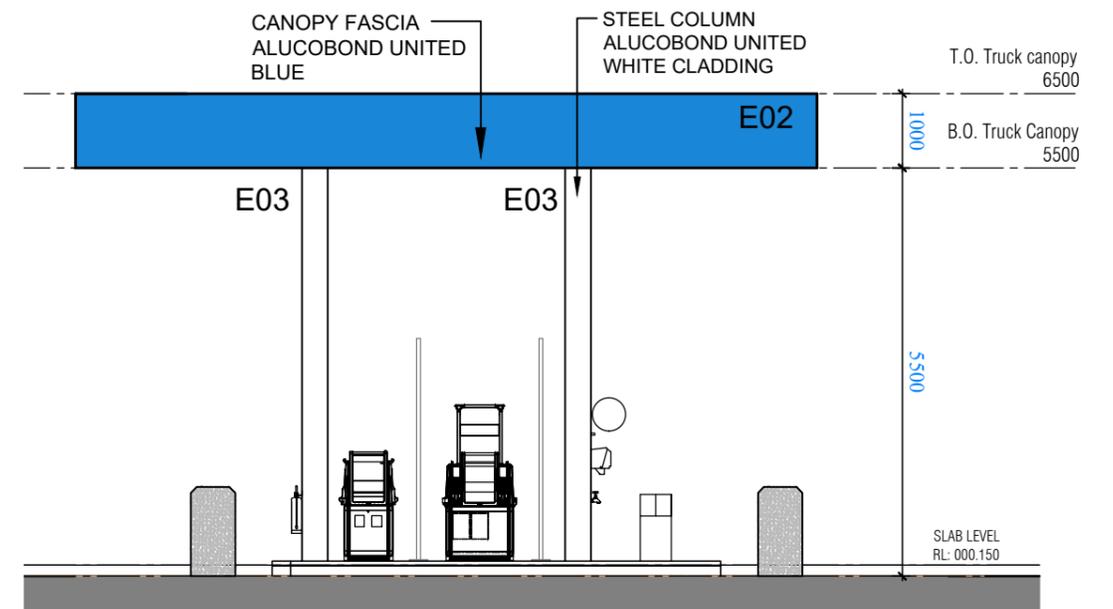

NORTH ELEVATION

REV.	BY	AMENDMENT	DATE
A	SB	FIRST ISSUE	04.03.25

DRAWING PRODUCED ON CAD SYSTEM. NOTED DIMENSIONS SHALL BE TAKEN IN PREFERENCE TO SCALING. DO NOT SCALE OR AMEND BY HAND. VERIFY ALL DIMENSIONS ON SITE PRIOR TO CONSTRUCTION OR QUOTE. UPON RECEIPT OF UPDATED PLANS DISCARD PREVIOUS VERSIONS.

THIS DRAWING IS CONFIDENTIAL AND IS NOT TO BE REPRODUCED IN ANY FORM, IN WHOLE OR IN PART, WITHOUT EXPRESS WRITTEN AUTHORITY OF THE ABOVE COMPANY. AND IS NOT TO BE USED IN ANY MANNER PREJUDICIAL TO THE INTERESTS OF THAT COMPANY. COPYRIGHT ALL RIGHTS RESERVED.

NAME: SB DATE: June 2017
 SCALE @A3: 1:100 SHEET: OF
 ADDRESS:
 17-19 HENRY STREET
 NANANGO, QLD

DWG No: SK02 DRAWING No: NANANGO SITE PLAN- TP_recover.dwg
 TITLE:
 ELEVATIONS

UNITED PETROLEUM PTY. LTD.
 200 HODDLE STREET, ABBOTSFORD, VICTORIA, 3067.
 PO BOX 1028, COLLINGWOOD VIC 3086
 TELEPHONE: 03 9413 1400 FACSIMILE: 03 9413 1401

DRAWING PATH:
 s:\construction\03_queenland\nanango\nanango site plan- tp_recover.dwg

REV: A