

Officer: Sam Dunstan Telephone: (07) 4189 9100 ÈXÉ20/001 SD:SD Reference:

South Burnett Regional Council

ABN 89 972 463 351 PO Box 336 Kingaroy QLD 4610 1300 789 279 or (07) 4189 9100 **(07)** 4162 4806

♠ info@southburnett.qld.gov.au

www.southburnett.qld.gov.au

# **Exemption Certificate** Planning Act 2016 Section 46

11 December 2020

Department of Housing and Public Works 42-60 Albert Street **BRISBANE CITY QLD 4000** 

Attention: Travis Polomski

Reference Number: 86582

**Dear Travis** 

Request for: **Exemption Certificate** 

**Development Type:** Proposed Youth Hub at Murgon State High School

Location: 2 Dutton Street, East Murgon

Lot 287 on FY2035 **Property Description:** 

I wish to advise that an exemption certificate has been granted on 25 November 2020 for establishment of a new Youth Hub at the abovementioned location.

Please find the Exemption Certificate attached. The development must be carried out in accordance with this certificate.

Should you have any further queries in relation to the above, please contact Council's Planning Branch on the above number.

Yours faithfully

Chris Du Plessis

MANAGER PLANNING AND LAND MANAGEMENT

Enc

~		Camina	C	
US	romer	Service	Cen	rres

В	lac	kbul	1 6	9 F	Har	† S	tre	e	ŀ

■ Kingaroy 45 Glendon Street ■ Nanango 48 Drayton Street

■ Murgon 42 Stephens Street West

■ Wondai Cnr Scott & Mackenzie Streets

# **Exemption Certificate**

Planning Act 2016 Section 46

**COUNCIL REFERENCE NUMBER:** EXE20/001

**APPLICANT:** Department of Public Works

**DATE OF ISSUE:** 11 December 2020

STREET ADDRESS: 2 Dutton Street East Murgon

**REAL PROPERTY DESCRIPTION:** Lot 287 FY2035

#### **DESCRIPTION OF THE DEVELOPMENT**

The following development at the above-mentioned property is exempt under this certificate:

Material change of use against the Planning Scheme (Community Care Centre) – Youth Hub (Building Complex at 174sqm) for young people across Cherbourg and Murgon as per the following plans:

**Drawing No:** A-S-0-01-02 Issue C

**Description:** Site – Location Plan, dated 16 Nov 20

**Drawing No:** A-S-0-02-01 Issue C

**Description:** Floor Plan – Ground Murgon Youth Hub, dated 16 Nov 20

**Drawing No:** A-S-0-04-01 Issue B

**Description:** Site – Location Plan, dated 16 Nov 20

#### REFERRAL AGENCIES

The referral agencies for the development the subject of this certificate are:

- Nil.

#### REASONS FOR GIVING EXEMPTION CERTIFICATE

The development is exempt as per this certificate under Section 46 of the *Planning Act 2016* for the following reason:

- The effects of the development would be minor or inconsequential, considering the circumstances under which the development was categorised as assessable development;
- The exemption certificate will allow the execution of development over the site which is subject to Ministerial Infrastructure Designation (MID-0520-0416).

### WHEN EXEMPTION CERTIFICATE CEASES TO HAVE EFFECT

This exemption certificate has effect for two (2) years from the day after the day it is given and attaches to the premises and benefits each of the owners, the owners' successors in title and any occupiers of the premises.

## STATED PERIOD THAT MUST BE COMPLIED WITH

To the extent development does not comply with any of the following, this Exemption Certificate has no effect:

- This development must be completed by 26 November 2022.

### **ADVICE NOTES**

- The development must be commenced within the identified timeframe;
- The applicant should amend the existing MID or apply for a new MID over the site to include the Youth Hub as per the approved plans.

# **ATTACHMENTS**

Attachment 1 – Approved Plans




PRELIMINARY










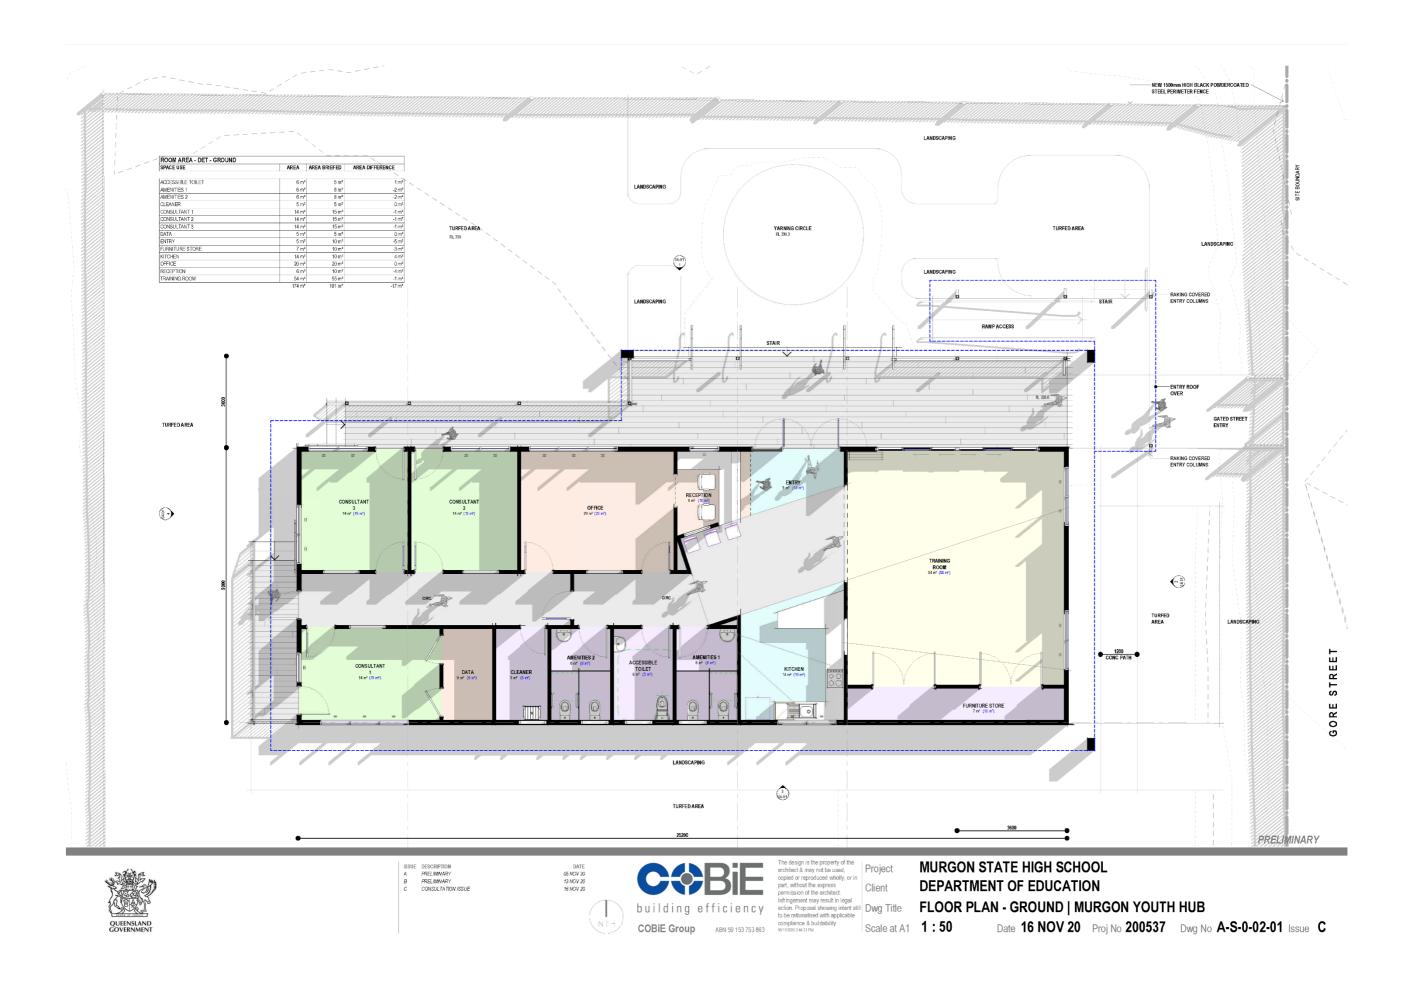




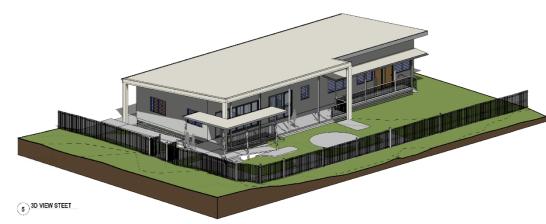





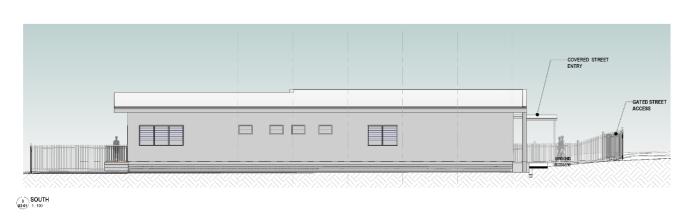



PRELIMINARY



DATE 13 MOV 20 16 MOV 20 COBIE Group ABN 59 153 753 863 compliance & buildability

DEPARTMENT OF EDUCATION **ELEVATIONS - EXTERNAL | MURGON YOUTH HUB** 

MURGON STATE HIGH SCHOOL

Scale at A1 1:100

Date 16 NOV 20 Proj No 200537 Dwg No A-S-0-04-01 Issue B