
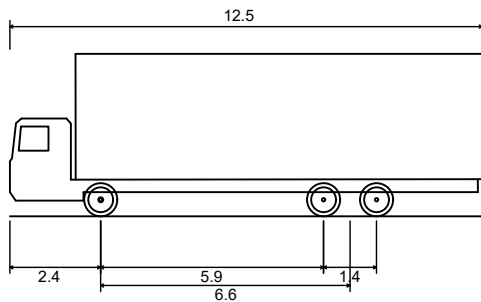
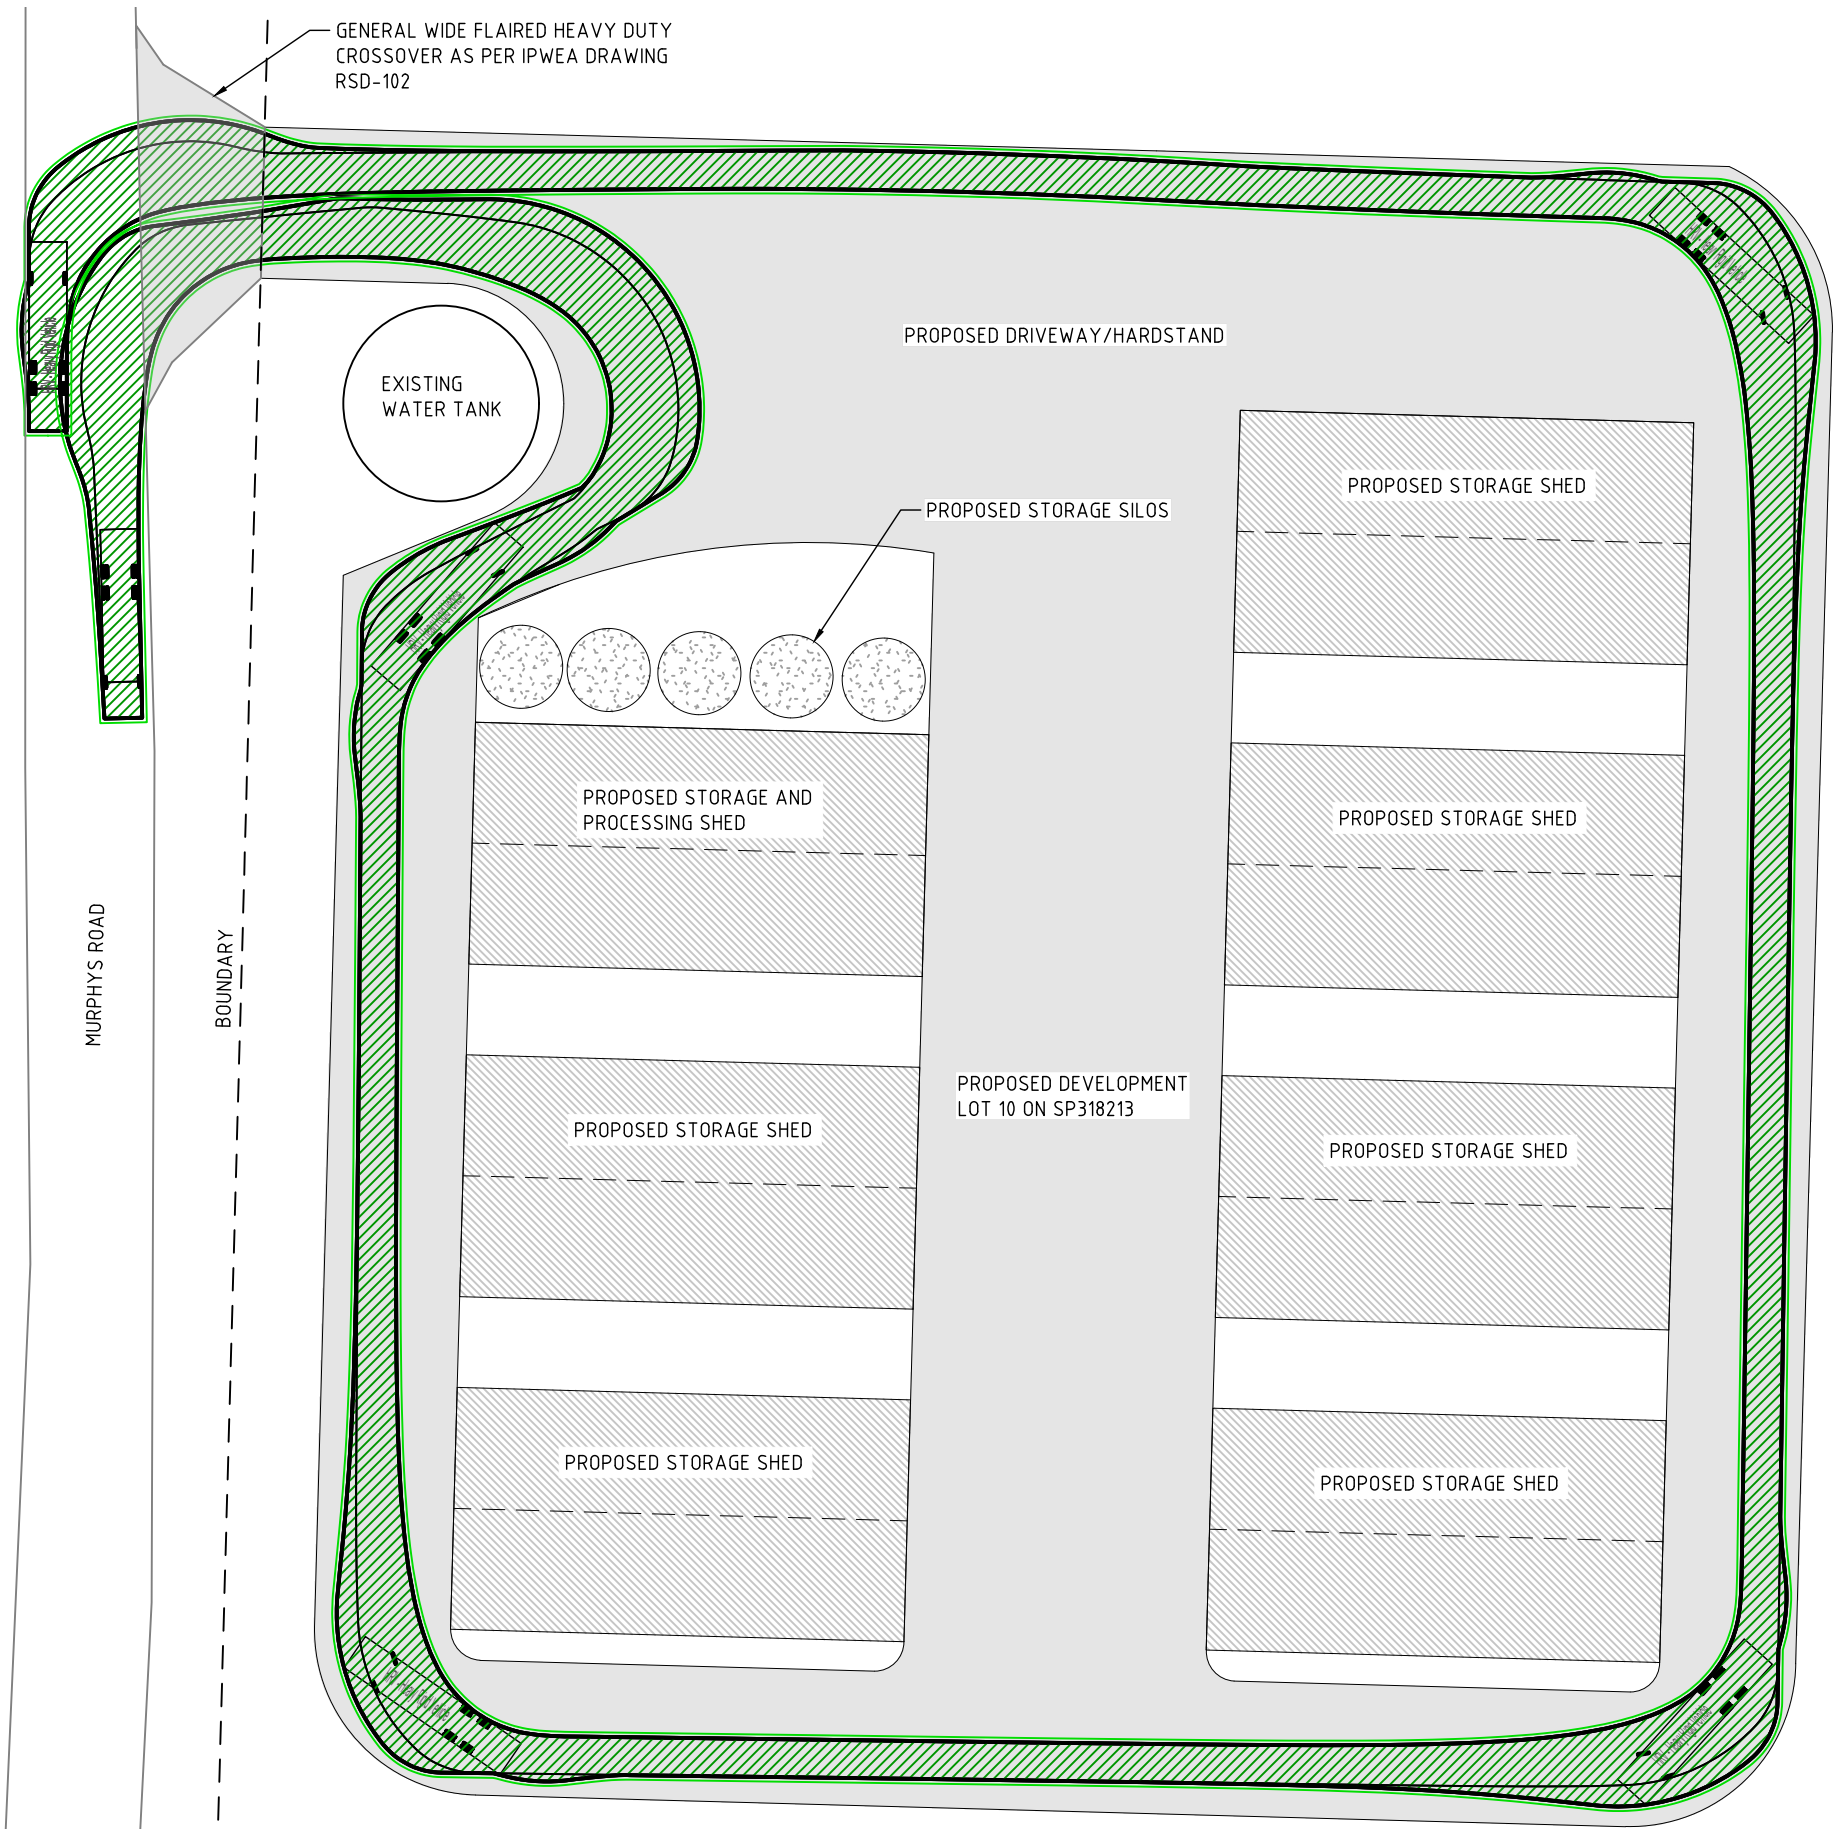


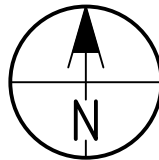

HRV - Heavy Rigid Vehicle
Overall Length 12.500m
Overall Width 2.500m
Overall Body Height 4.300m
Min Body Ground Clearance 0.417m
Track Width 2.500m
Lock-to-lock time 6.00s
Curb to Curb Turning Radius 12.500m

VEHICLE SWEEP PATH - HEAVY RIGID VEHICLE (HRV)
SCALE 1:500

0 5000 10000 15000 20000mm
SCALE: 1:500 @ A3



NOTE: FIGURED DIMENSIONS TO TAKE
PRECEDENCE OVER SCALED MEASUREMENTS.
VERIFY ALL ON SITE DIMENSIONS & LEVELS
PRIOR TO THE COMMENCEMENT OF ANY
CONSTRUCTION. CONTRACTOR TO NOTIFY
ENGINEER IMMEDIATELY OF ANY
DISCREPANCIES. COPYRIGHT OF THIS
DRAWING IS VESTED WITH ATC ENGINEERS
AND PROJECT MANAGERS.




CLIENT
G CRUMPTON & SONS & CO PTY LTD

PROJECT
VEHICLE SWEEP PATH ASSESSMENT
CRUMPTONS ROASTING PLANT DEVELOPMENT
MURPHYS ROAD CRAWFORD QLD 4610
TITLE
HRV VEHICLE SWEEP PATH ANALYSIS


PROJECT NO.
26017
COUNCIL RAL/MCU NO.
COUNCIL OWN NO.
DRAWING NO.
B-101
ISSUE
A

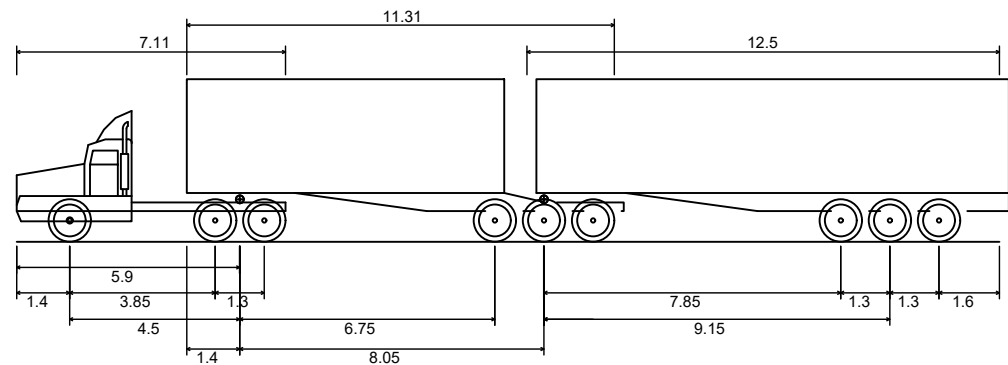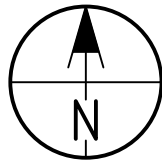

B-Double (26.0m)	
Overall Length	26.00m
Overall Width	2.50m
Overall Body Height	4.30m
Min Body Ground Clearance	0.540m
Track Width	2.50m
Lock-to-lock time	6.00s
Curb to Curb Turning Radius	15.000m

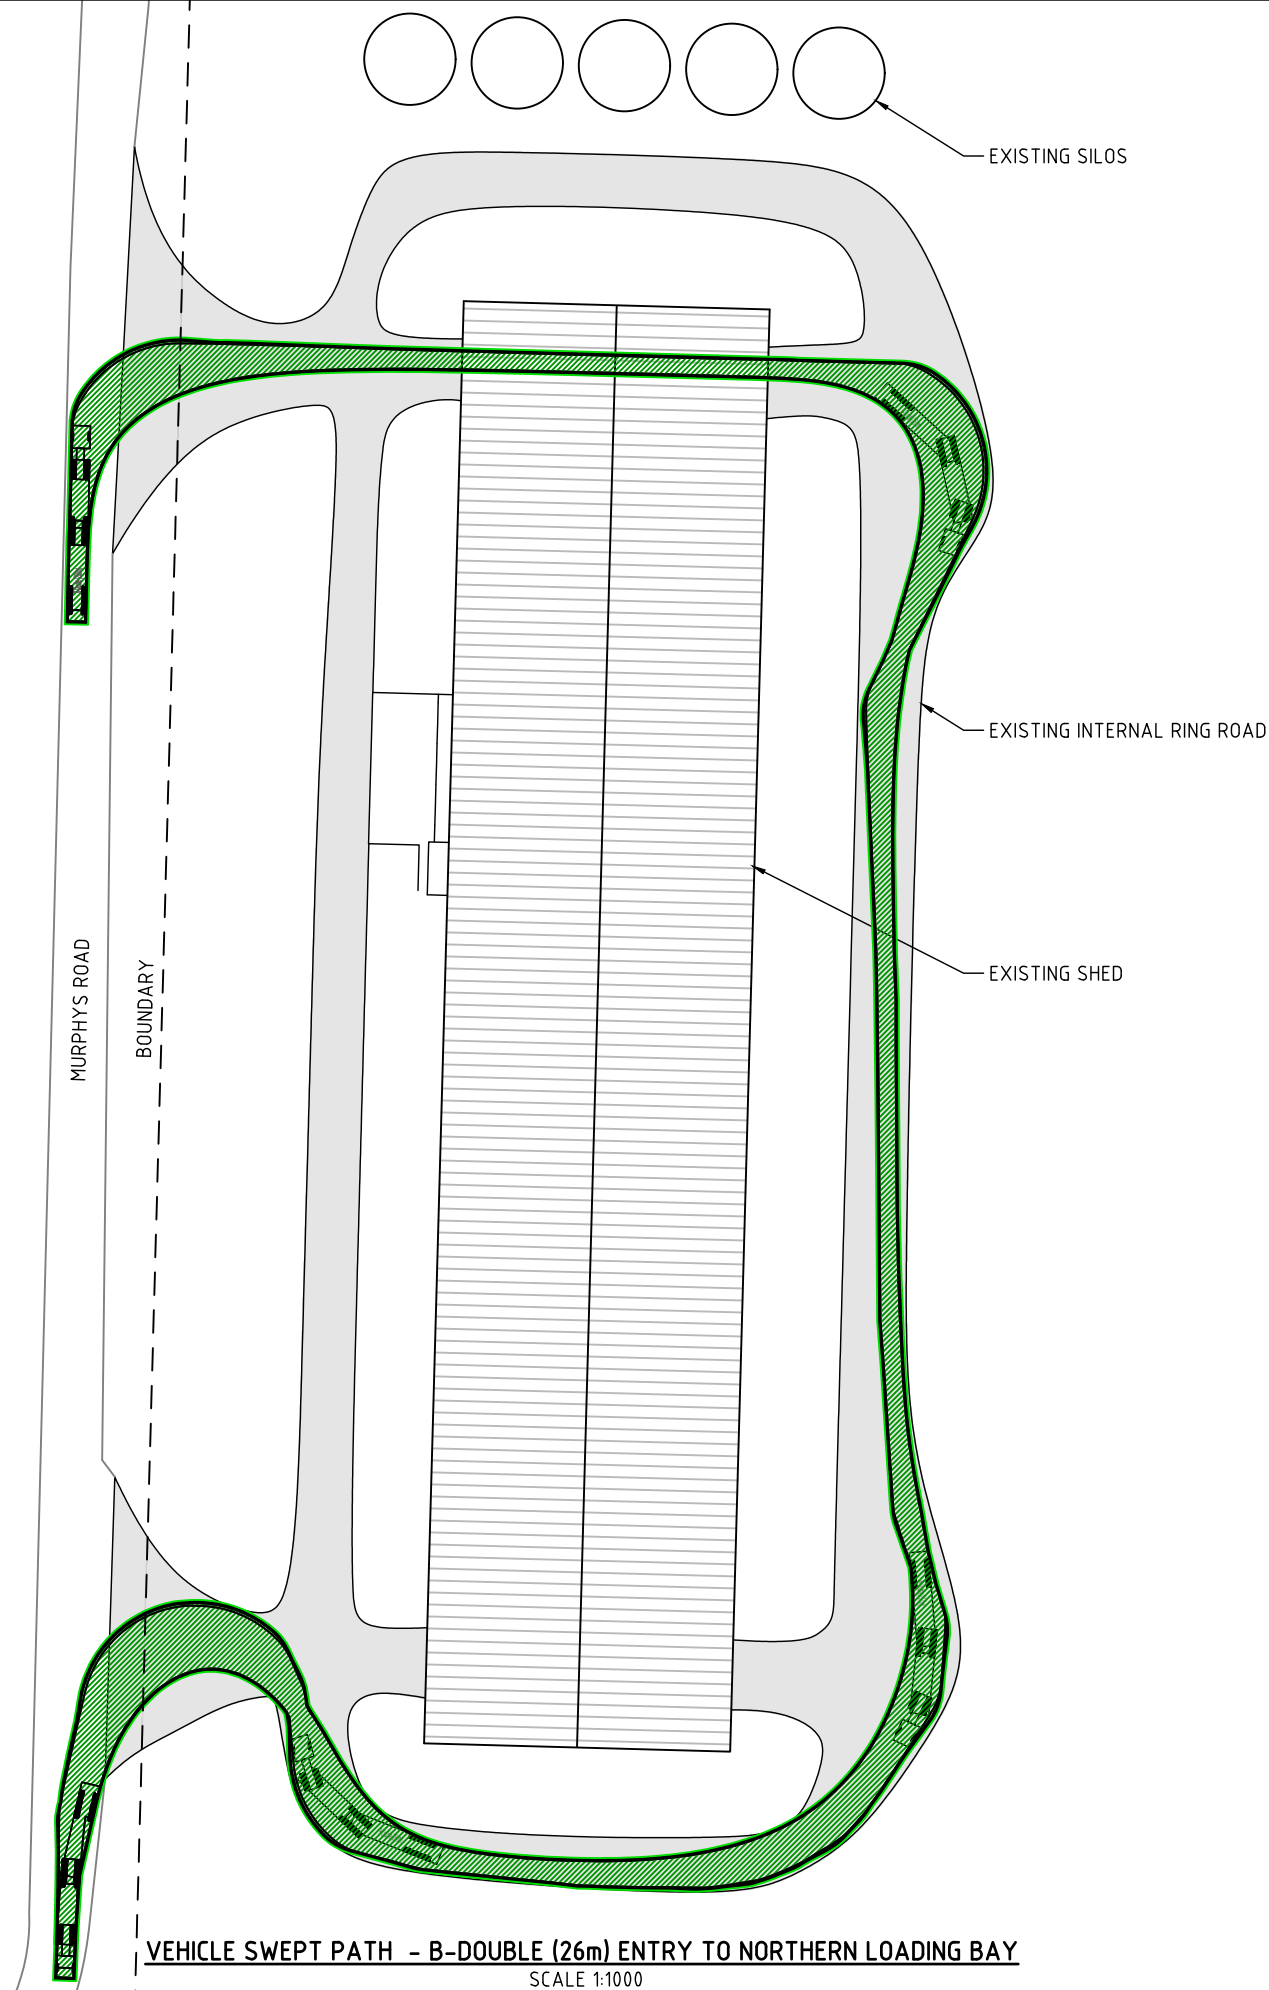

VEHICLE SWEEP PATH - B-DOUBLE (26m) ENTRY TO NORTHERN LOADING BAY
SCALE 1:1000

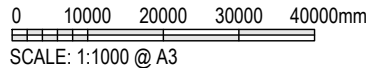

NOTE: FIGURED DIMENSIONS TO TAKE
PRECEDENCE OVER SCALED MEASUREMENTS.
VERIFY ALL ON SITE DIMENSIONS & LEVELS
PRIOR TO THE COMMENCEMENT OF ANY
CONSTRUCTION. CONTRACTOR TO NOTIFY
ENGINEER IMMEDIATELY OF ANY
DISCREPANCIES. COPYRIGHT OF THIS
DRAWING IS VESTED WITH ATC ENGINEERS
AND PROJECT MANAGERS.



G CRUMPTON & SONS & CO PTY LTD



VEHICLE SWEEP PATH ASSESSMENT
CRUMPTONS ROASTING PLANT DEVELOPEMENT
MURPHYS ROAD CRAWFORD QLD 4610

26m B-DOUBLE VEHICLE SWEEP PATH ANALYSIS


PROJECT NO. 26017	SIZE A3	UNITS mm
COUNCIL RAL/MCU NO.		
COUNCIL OW NO.		
DRAWING NO. B-102	ISSUE A	

Philip DE GUZMAN
RPEQ 21623


Date: 01/12/2025
Status: For Construction

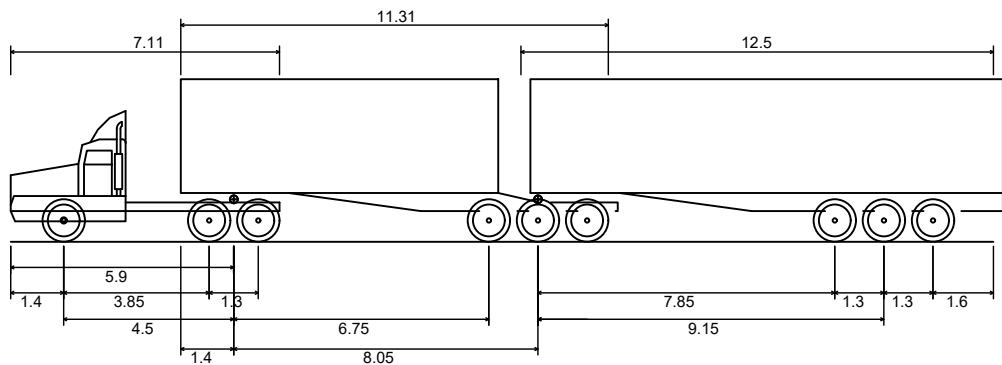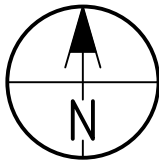

B-Double (26.0m)
Overall Length 26.00m
Overall Width 2.50m
Overall Body Height 4.30m
Min Body Ground Clearance 0.540m
Track Width 2.50m
Lock-to-lock time 6.00s
Curb to Curb Turning Radius 15.00m

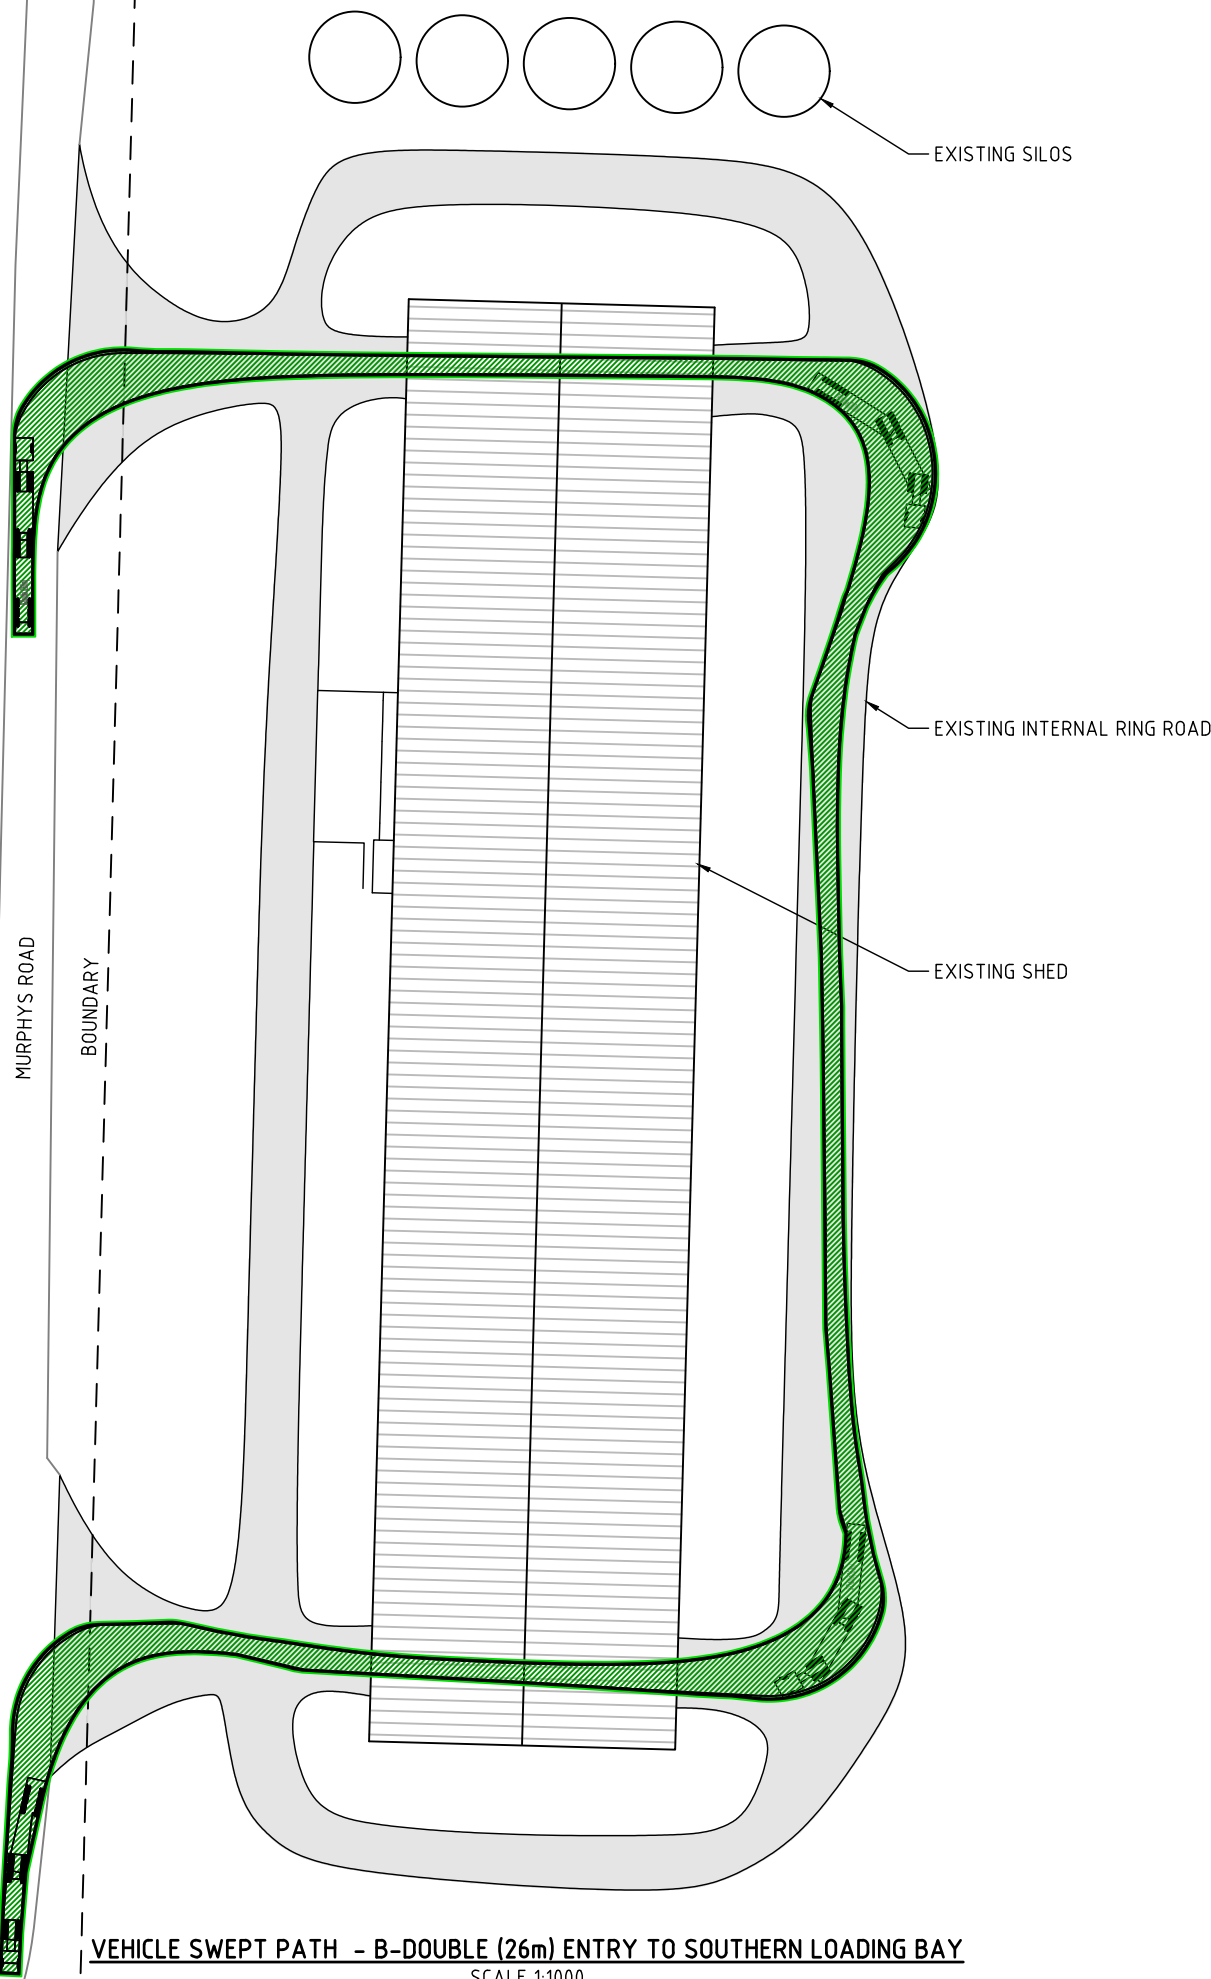

VEHICLE SWEEP PATH - B-DOUBLE (26m) ENTRY TO SOUTHERN LOADING BAY
SCALE 1:1000

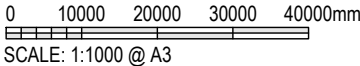

NOTE: FIGURED DIMENSIONS TO TAKE
PRECEDENCE OVER SCALED MEASUREMENTS.
VERIFY ALL ON SITE DIMENSIONS & LEVELS
PRIOR TO THE COMMENCEMENT OF ANY
CONSTRUCTION. CONTRACTOR TO NOTIFY
ENGINEER IMMEDIATELY OF ANY
DISCREPANCIES. COPYRIGHT OF THIS
DRAWING IS VESTED WITH ATC ENGINEERS
AND PROJECT MANAGERS.



CLIENT
G CRUMPTON & SONS & CO PTY LTD

PROJECT
VEHICLE SWEEP PATH ASSESSMENT
CRUMPTONS ROASTING PLANT DEVELOPMENT
MURPHYS ROAD CRAWFORD QLD 4610

PROJECT NO. 26017
COUNCIL RAL/MCU NO.
COUNCIL OWN NO.

DRAWING NO. B-103
ISSUE A

TITLE
26m B-DOUBLE VEHICLE SWEEP PATH ANALYSIS

Docu ment Set ID: 3456789
A ISSUE FOR CONSTRUCTION
DATE 01/12/2025
DWN TH TH PDG AKC
DES CHK APP