



DANYA COOK TOWN PLANNING

Appendix D

Design Plans


Prepared by m design

MURGON INDEPENDANT LIVING UNITS

GORE STREET
MURGON QLD



ISSUE: PRELIMINARY ONLY - NOT FOR CONSTRUCTION

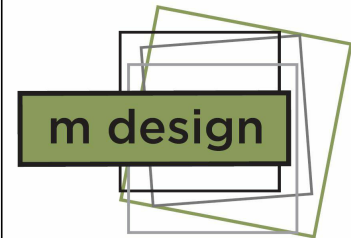

M Design
PO Box 1702
Noosa Heads QLD 4573
QBCC No. 1066058
Contact: Michael Broeren
t. 07 5471 2721
t. 0422 969 645

© COPYRIGHT 2023 - M DESIGN
THE IDEAS AND CONCEPTS CONTAINED
WITHIN THIS DOCUMENT AND THE
DOCUMENT ITSELF REMAIN THE
INTELLECTUAL PROPERTY OF M DESIGN
AND MAY NOT BE COPIED OR
REPRODUCED IN PART OR IN WHOLE
WITHOUT EXPRESSED WRITTEN
PERMISSION FROM MICHAEL BROEREN
OF M DESIGN.


ALTERTIONS & ADDITIONS:
For:
**MURGON INDEPENDANT LIVING
UNITS**
Project Address:
GORE STREET, MURGON, QLD

REV	DESCRIPTION	DATE
A	FOR REVIEW	01.06.23


sheet title:
COVER PAGE

job no: 2124	drawn by: MDESIGN
date: 01.06.23	
scale (A3):	drawing no: 00

Document Set ID: 3190091
Version: 1, Version Date: 15/07/2024

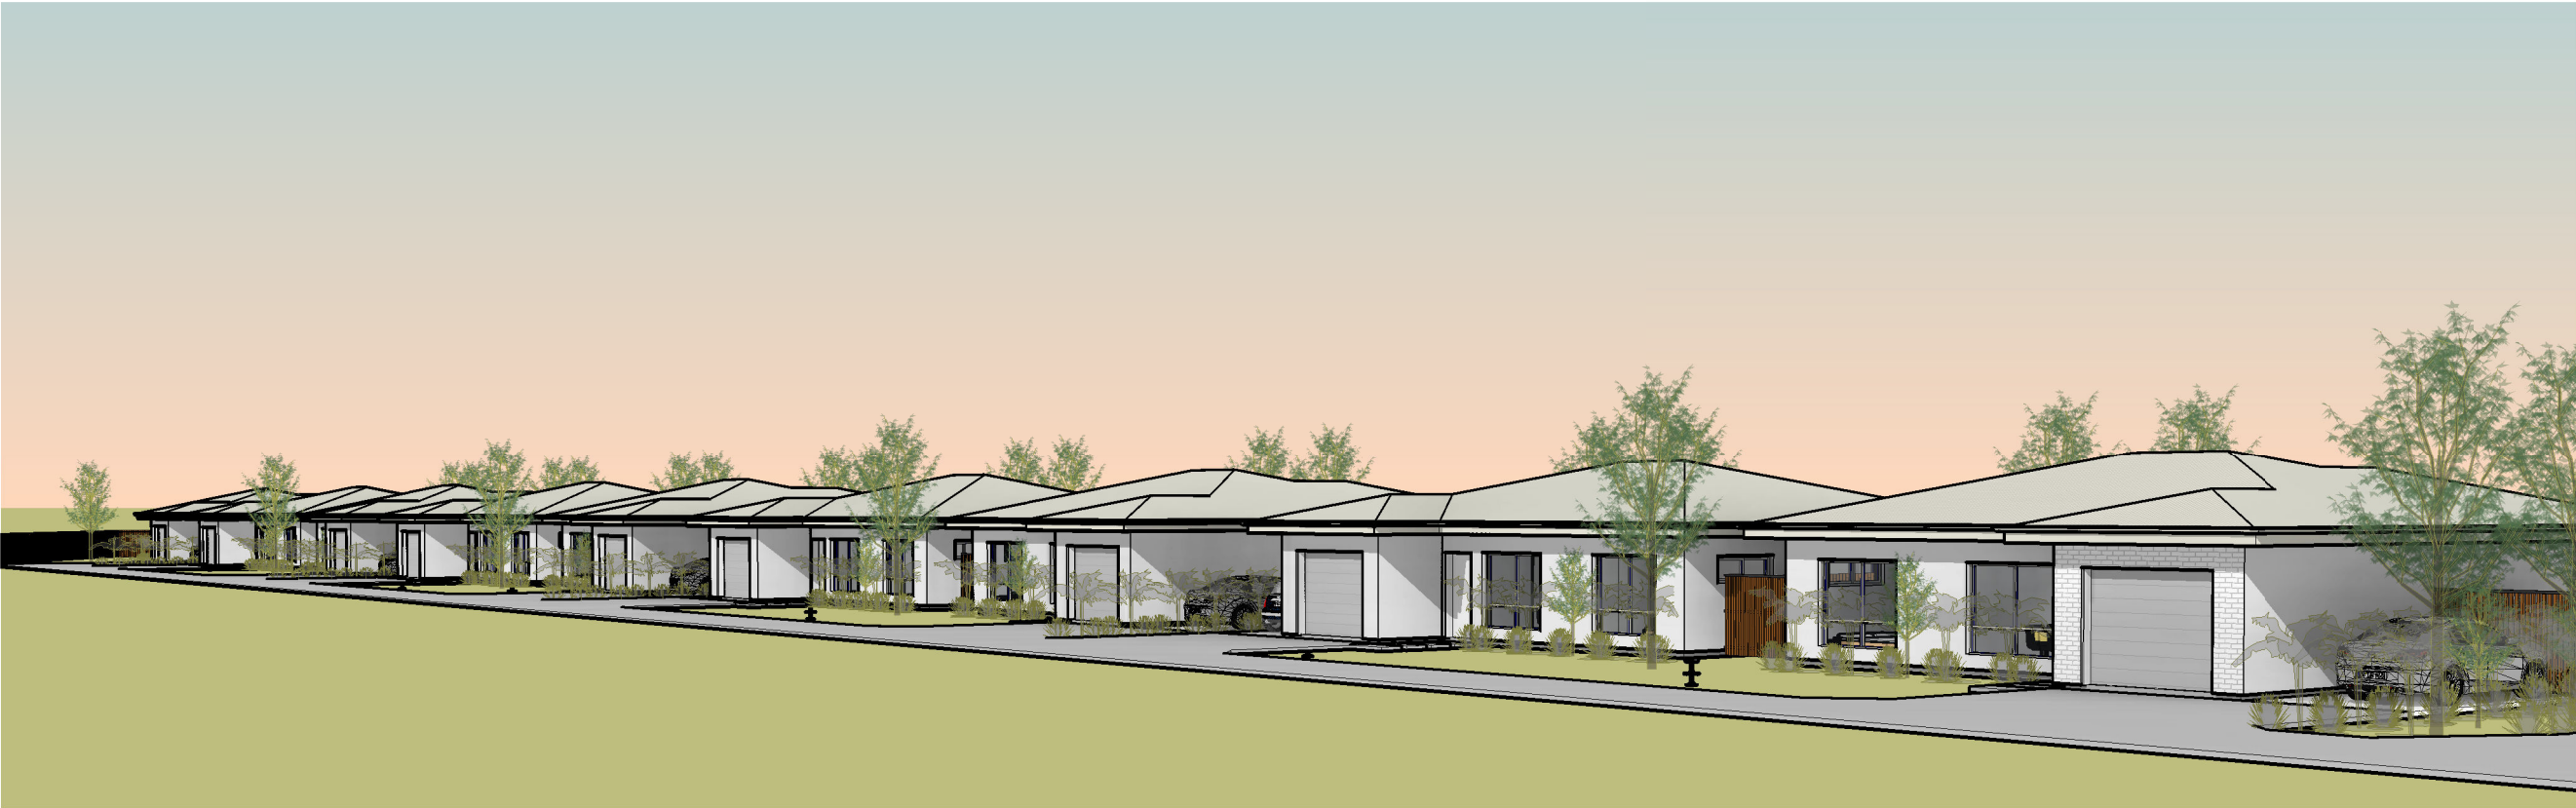

ISSUE: PRELIMINARY ONLY - NOT FOR CONSTRUCTION

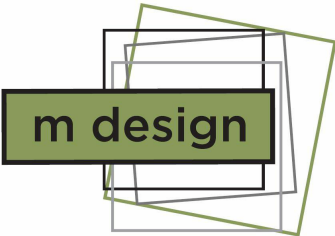


M Design
PO Box 1702
Noosa Heads QLD 4573
QBCC No. 1066058
Contact: Michael Broeren
t. 07 5471 2721
t. 0422 969 645

© COPYRIGHT 2023 - M DESIGN
THE IDEAS AND CONCEPTS CONTAINED
WITHIN THIS DOCUMENT AND THE
DOCUMENT ITSELF REMAIN THE
INTELLECTUAL PROPERTY OF M DESIGN
AND MAY NOT BE COPIED OR
REPRODUCED IN PART OR IN WHOLE
WITHOUT EXPRESSED WRITTEN
PERMISSION FROM MICHAEL BROEREN
OF M DESIGN.


ALTERATIONS & ADDITIONS:
For:
**MURGON INDEPENDANT LIVING
UNITS**
Project Address:
GORE STREET, MURGON, QLD

REV	DESCRIPTION	DATE
A	FOR REVIEW	01.06.23

sheet title: 3D VIEWS	
job no: 2124	drawn by: MDESIGN
date: 01.06.23	
scale (A3):	drawing no: 0.2

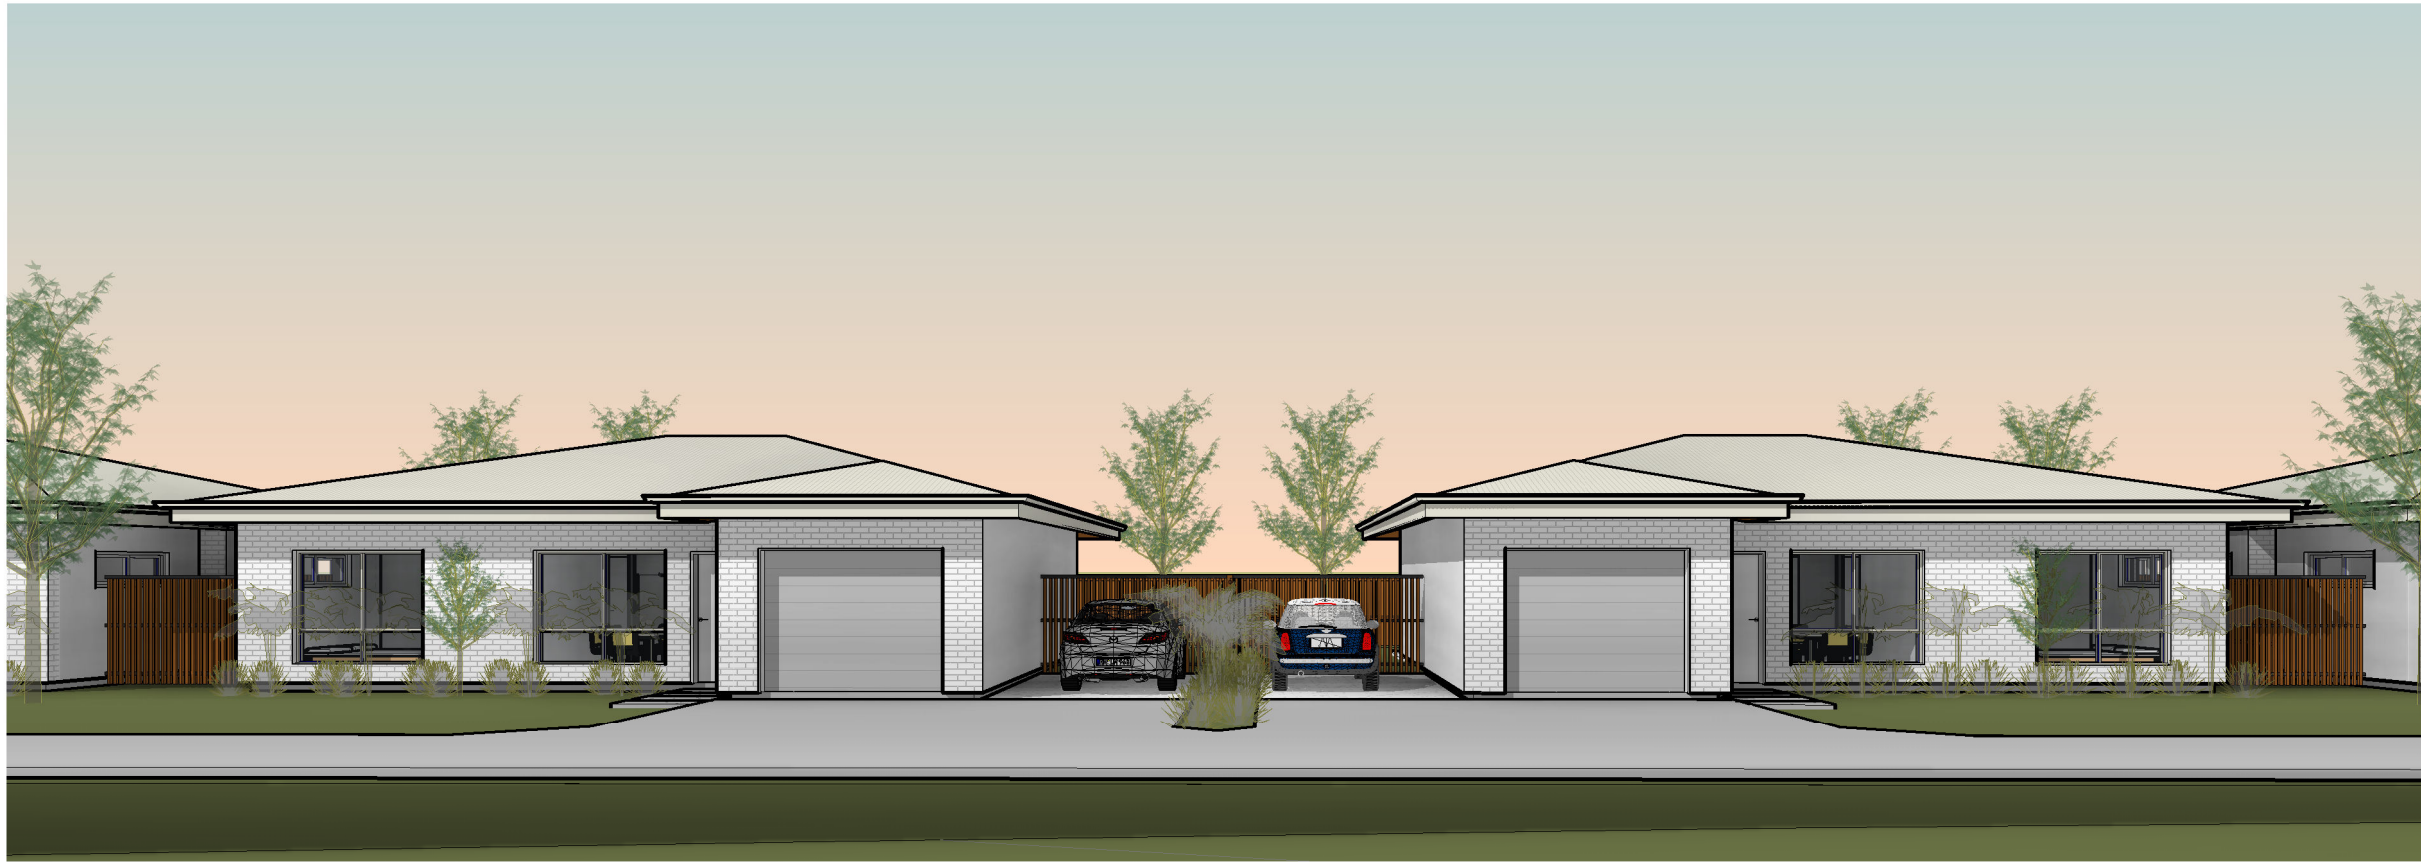

ISSUE: PRELIMINARY ONLY - NOT FOR CONSTRUCTION

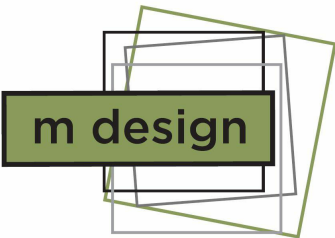

M Design
PO Box 1702
Noosa Heads QLD 4573

QBCC No. 1066058

Contact: Michael Broeren
t. 07 5471 2721
t. 0422 969 645

© COPYRIGHT 2023 - M DESIGN
THE IDEAS AND CONCEPTS CONTAINED
WITHIN THIS DOCUMENT AND THE
DOCUMENT ITSELF REMAIN THE
INTELLECTUAL PROPERTY OF M DESIGN
AND MAY NOT BE COPIED OR
REPRODUCED IN PART OR IN WHOLE
WITHOUT EXPRESSED WRITTEN
PERMISSION FROM MICHAEL BROEREN
OF M DESIGN.

ALTERATIONS & ADDITIONS:
For:
**MURGON INDEPENDANT LIVING
UNITS**

Project Address:
GORE STREET, MURGON, QLD


REV	DESCRIPTION	DATE
A	FOR REVIEW	01.06.23

sheet title: 3D VIEWS	
job no: 2124	drawn by: MDESIGN
date: 01.06.23	
scale (A3):	drawing no: 0.3

KERB STREET

LOT 7

LOT 110
8838 m²
15 X 2 BEDROOM UNITS

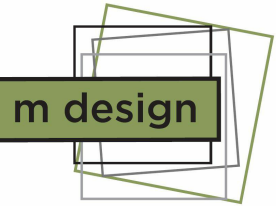

M Design
PO Box 290
Peregian Beach QLD 4573
QBCC No. 1066058
Contact: Michael Broeren
t. 07 5471 2721
f. 0422 969 645
w. www.mdesign.com.au

© COPYRIGHT 2021 - M DESIGN
THE IDEAS AND CONCEPTS
CONTAINED WITHIN THIS
DOCUMENT AND THE
DOCUMENT ITSELF REMAIN
THE INTELLECTUAL PROPERTY
OF M DESIGN AND MAY NOT BE
COPIED OR REPRODUCED IN
PART OR IN WHOLE WITHOUT
EXPRESSED WRITTEN
PERMISSION FROM MICHAEL
BROEREN OF M DESIGN.

ISSUE: PRELIMINARY ONLY - NOT FOR CONSTRUCTION			
REV	DESCRIPTION	DATE	
A	FOR REVIEW	01.06.23	

INDEPENDANT LIVING UNITS
For: MURGON INDEPENDANT LIVING UNITS
Project Address: GORE STREET, MURGON, QLD

sheet title:
SITE PLAN #1

job no: 2124	drawn by: MDESIGN
------------------------	----------------------

date: 1/06/2023 2:08:55 PM

scale (A3): 1 : 500	drawing no: 1.1
------------------------	---------------------------

SITE PLAN #1
1 : 500



GROUND FLOOR PLAN

1 : 100
Document Set ID: 3190091
Version: 1, Version Date: 15/07/2024

m design

M Design
PO Box 1702
Noosa Heads QLD 4567
QBCC No. 1066058
Contact: Michael Broeren
t. 07 5471 2721
f. 0422 969 645
w. www.mdesign.com.au

© COPYRIGHT 2023 - M DESIGN
THE IDEAS AND CONCEPTS CONTAINED
WITHIN THIS DOCUMENT AND THE
DOCUMENT ITSELF REMAIN THE
INTELLECTUAL PROPERTY OF
M DESIGN AND MAY NOT BE COPIED OR
REPRODUCED IN PART OR IN WHOLE
WITHOUT EXPRESSED WRITTEN
PERMISSION FROM MICHAEL BROEREN
OF M DESIGN.

REV	DESCRIPTION	DATE
A	FOR REVIEW	01.06.23

INDEPENDANT LIVING UNITS
For: **MURGON INDEPENDANT LIVING UNITS**
Project Address: **GORE STREET, MURGON, QLD**

sheet title:

FLOOR PLAN

job no: **2124** drawn by: **MDESIGN**

date: **01.06.23**

scale (A3): **1 : 100** drawing no: **2.1**

PRELIMINARY ONLY - NOT FOR CONSTRUCTION