

# NANANGO SHIRE COUNCIL - PSP NO. 7


## Map 4.1 - A Existing/ Future Sewerage Trunk Infrastructure - Nanango

### Existing:

-  Trunk Mains
-  Rising Mains
-  Pump Stations
-  Sewerage Treatment Plant

### Future:

-  Augmentation
-  Contribution Sector

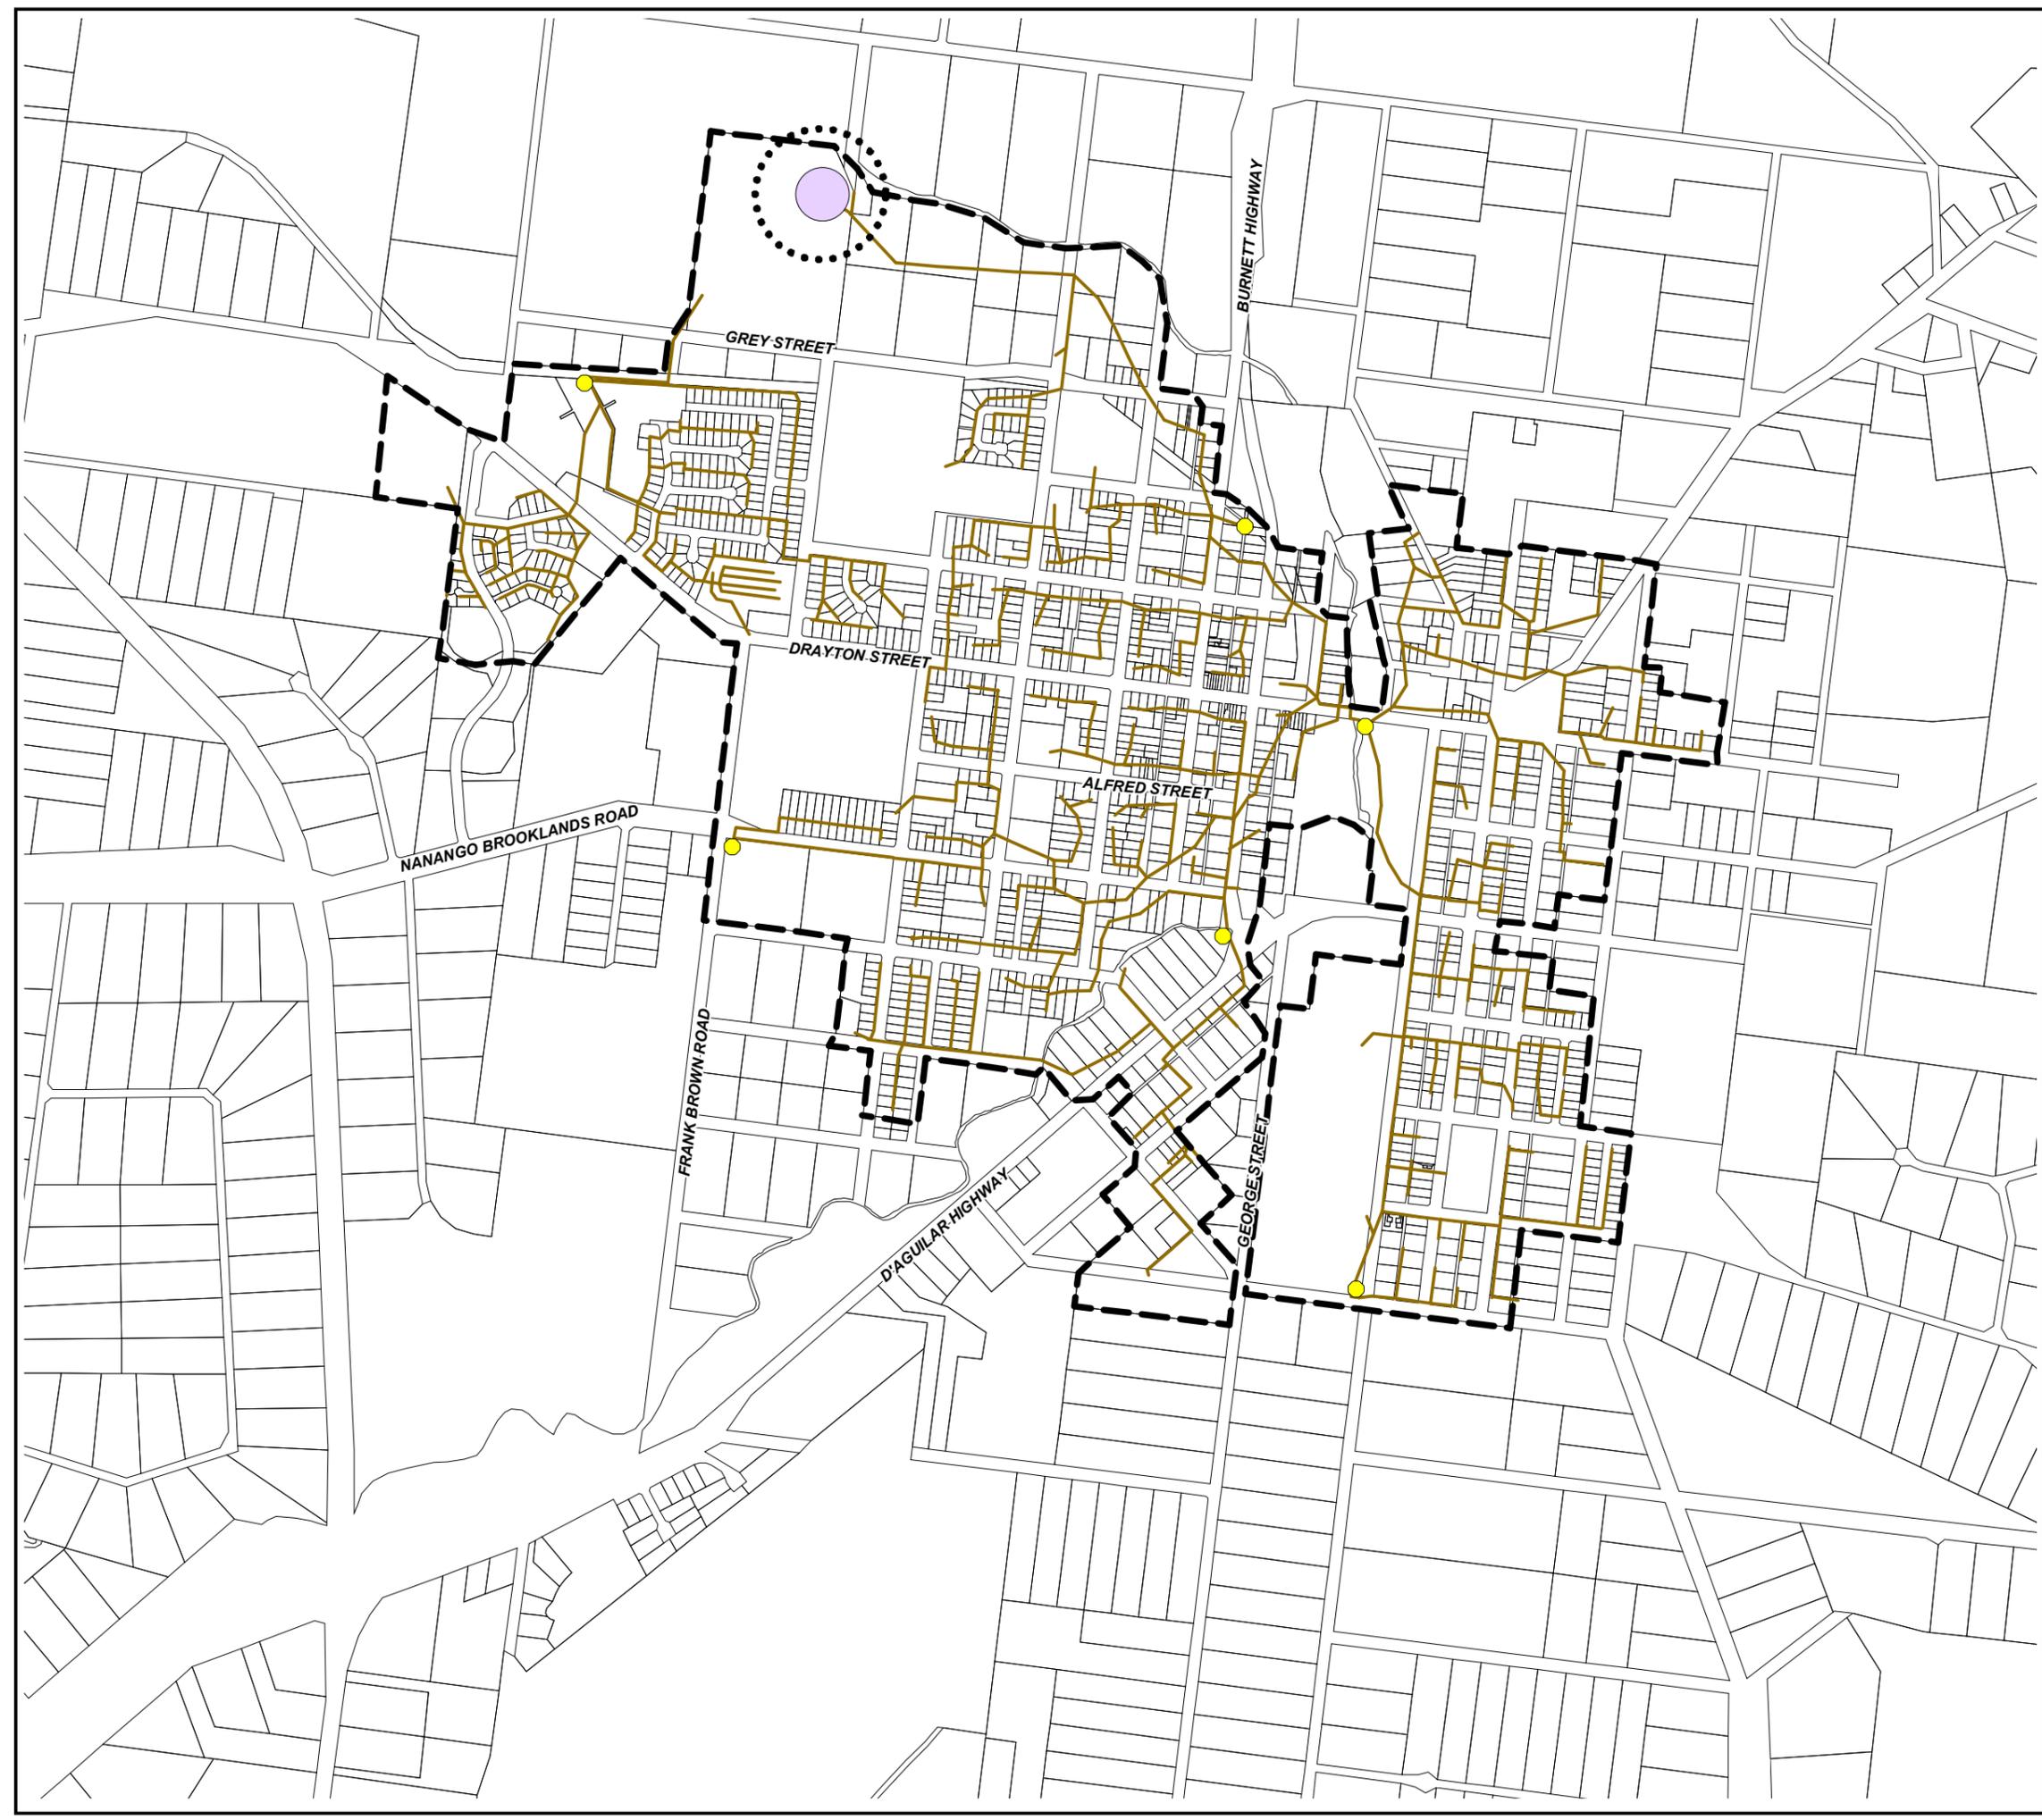

Commencement Date 25 September 2006

North



SCALE IN METRES (1:15000, A3 SIZE)

Copyright: This document is and shall remain the property of Gutteridge Haskins & Davey Pty Ltd. The document may only be used for the purpose for which it was commissioned and in accordance with the terms of engagement for the commission.

Unauthorised use of this document in any way is prohibited. ©

Source: Nanango Shire Council, 1996.  
Projection: AGD 84, Zone 56

