

**WONDAL SHIRE  
COUNCIL -  
PSP NO. 7**


**Map 4.1 - A  
Existing/ Future Sewerage Trunk  
Infrastructure - Wondai**

**Existing:**

-  Rising Main
-  Trunk Main
-  Effluent Lagoons
-  Pump Station
-  Treatment Plant

**Future:**

-  Upgrade Treatment Plant & Re-use Scheme
-  Contribution Section

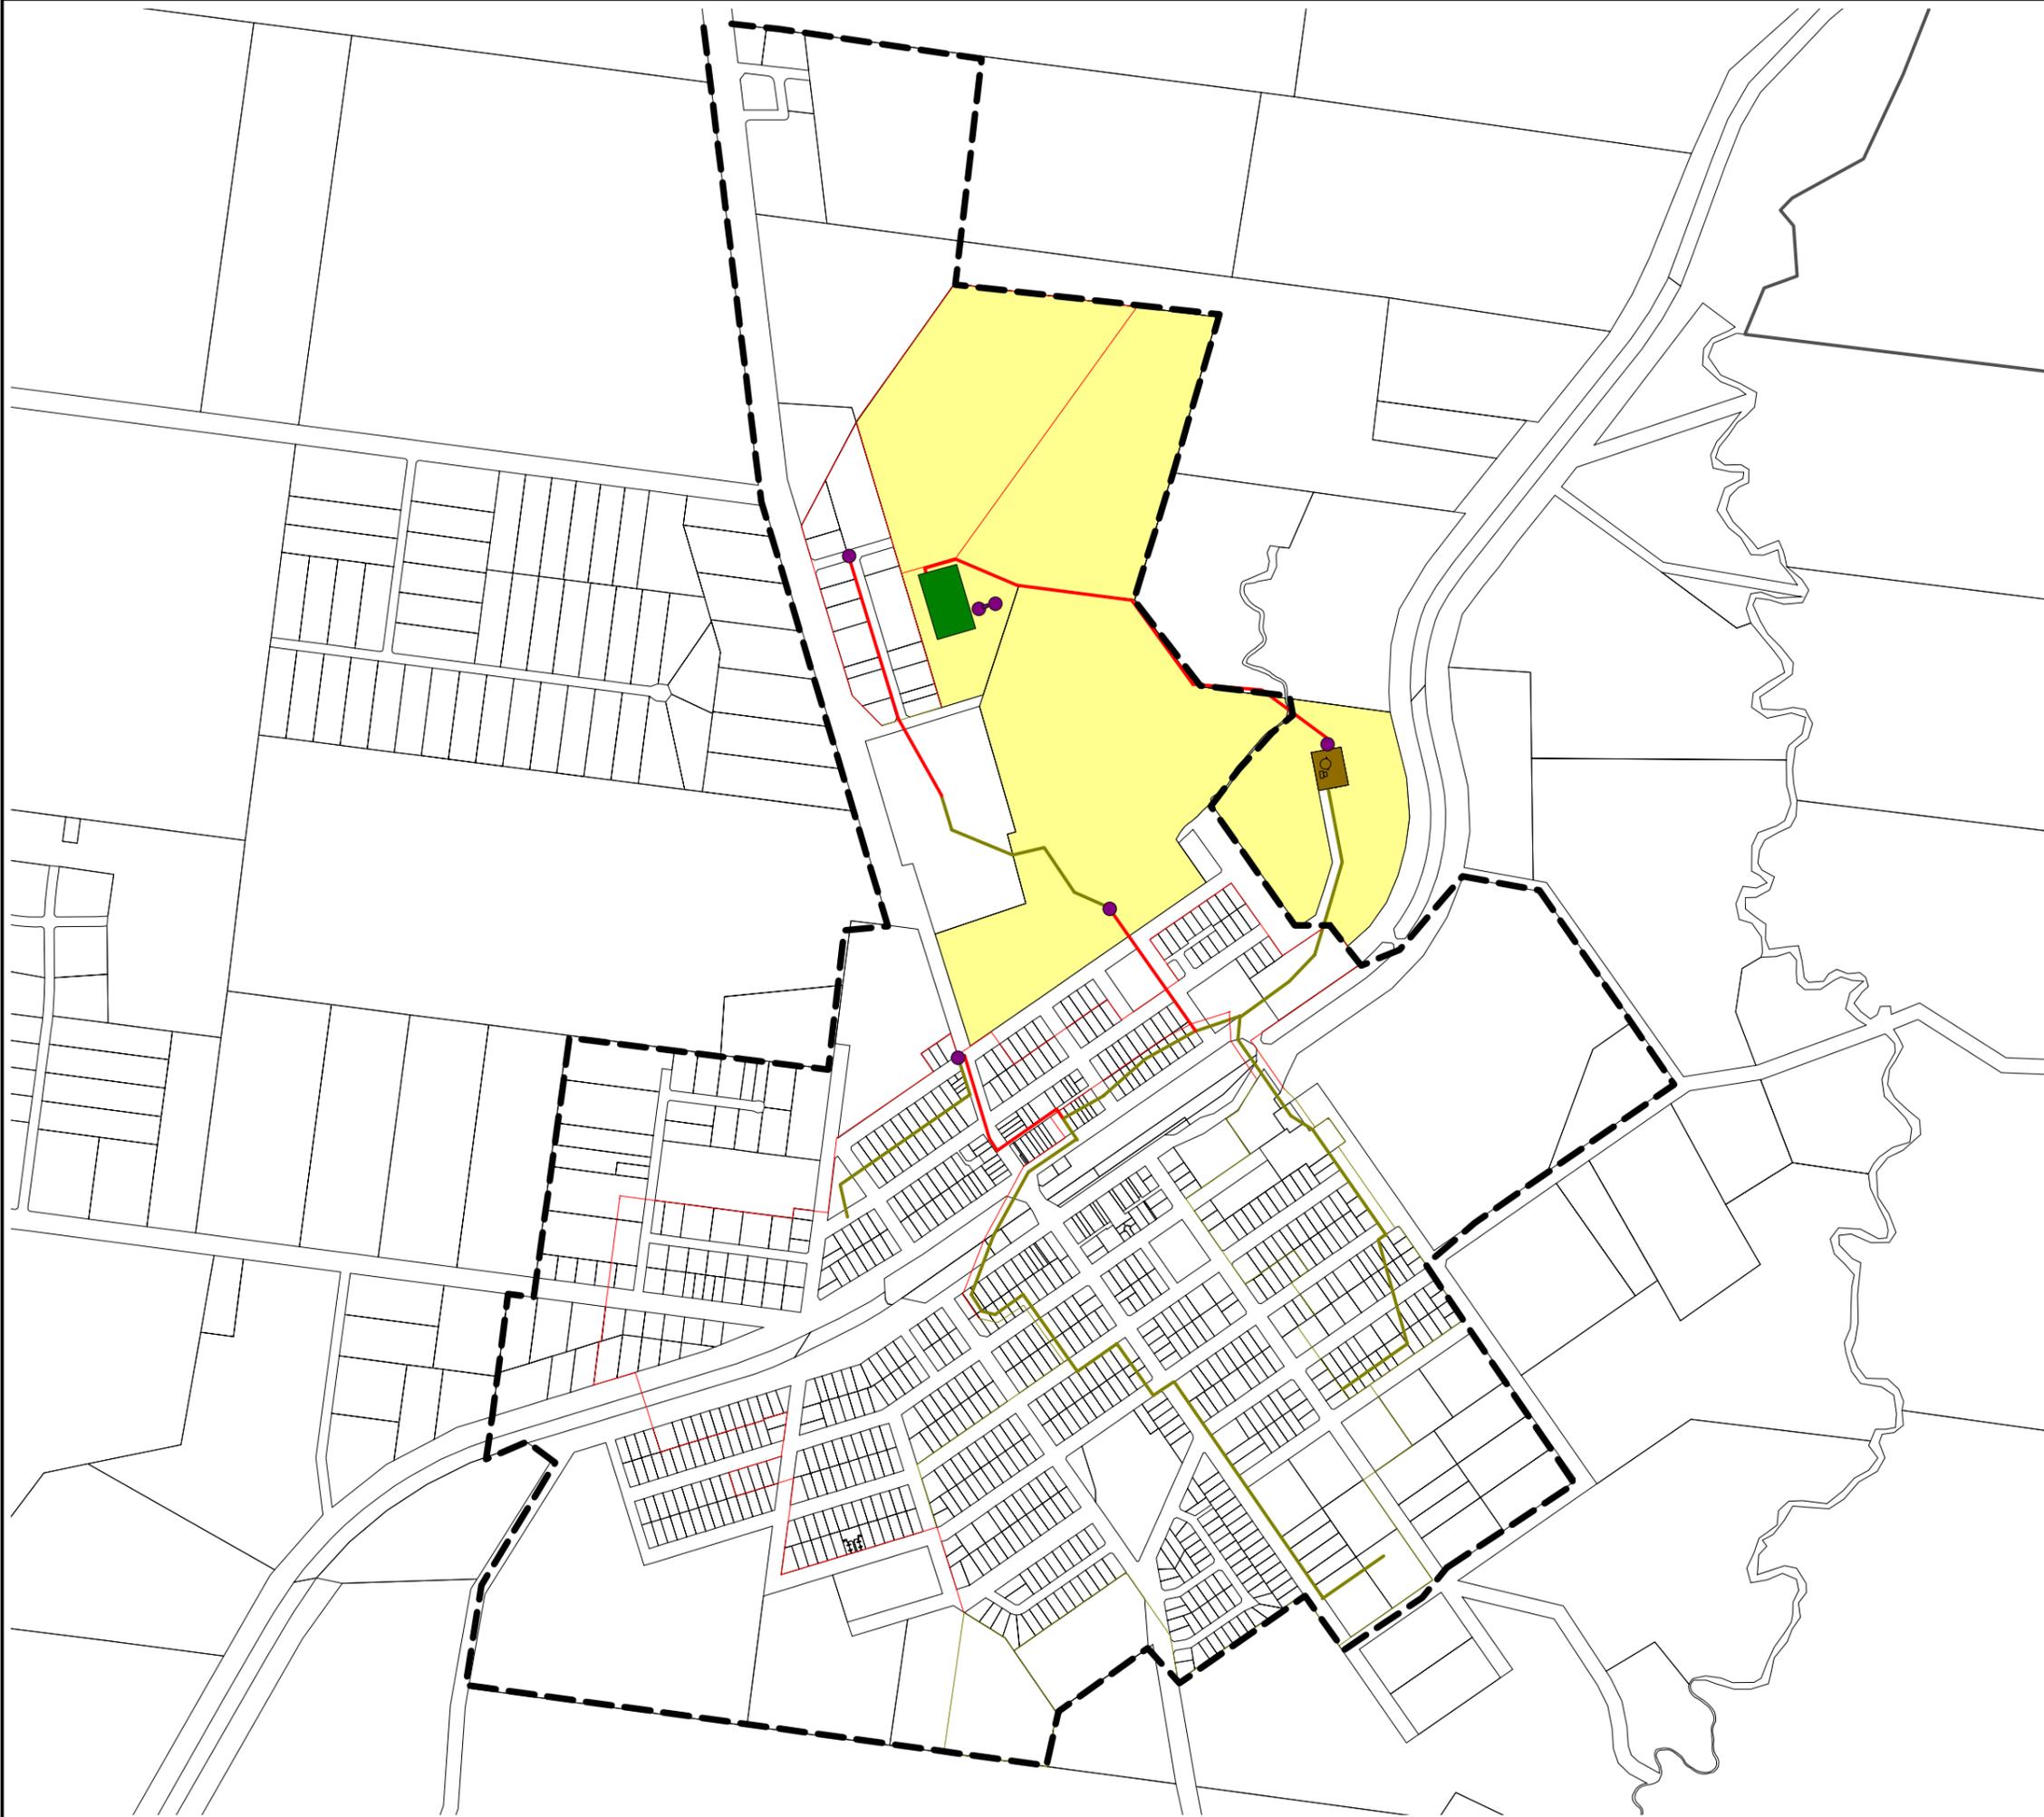

North



SCALE IN METRES (1:13000, A3 SIZE)

Copyright: This document is and shall remain the property of Gutteridge Haskins & Davey Pty Ltd. The document may only be used for the purpose for which it was commissioned and in accordance with the terms of engagement for the commission. Unauthorised use of this document in any way is prohibited. ©

Source: Wondai Shire Council, 2000.  
Projection: AGD 84, Zone 56  
Date: December 2003

