

Appendix E

Sensitive Receptors: Drawing No: SEC/TUM/App25008

Tumblim Quarry Kingaroy Sensitive Receptor Location Plan

- Cadastral Boundary
- Development app. area
- Sensitive Receptor

Extractive Industry Solutions
Compiled by: Mike O'Sullivan
Client: Second Chance (Aust) Pty Ltd

Date: 25/05/2025
Plan No: SEC/TUM/App25008
Size A3
Co-ordinate system: GDA2020 Zone 56



Appendix F

Contour Plan - Drawing No: SEC/TUM/App25005

Tumblim Quarry Kingaroy


Contour Plan

-  Cadastral Boundary
-  Development app. area
-  Waterways for waterway barrier works
-  Category B Vegetation Management Act 1999
-  Contours with level (AHD)

Extractive Industry Solutions
 Compiled by: Mike O'Sullivan
 Client: Second Chance (Aust) Pty Ltd
 Date: 25/05/2025
 Plan No: SEC/TUM/App25005
 Size A3

Co-ordinate system: GDA2020 Zone 56

 Scale 1:10,000

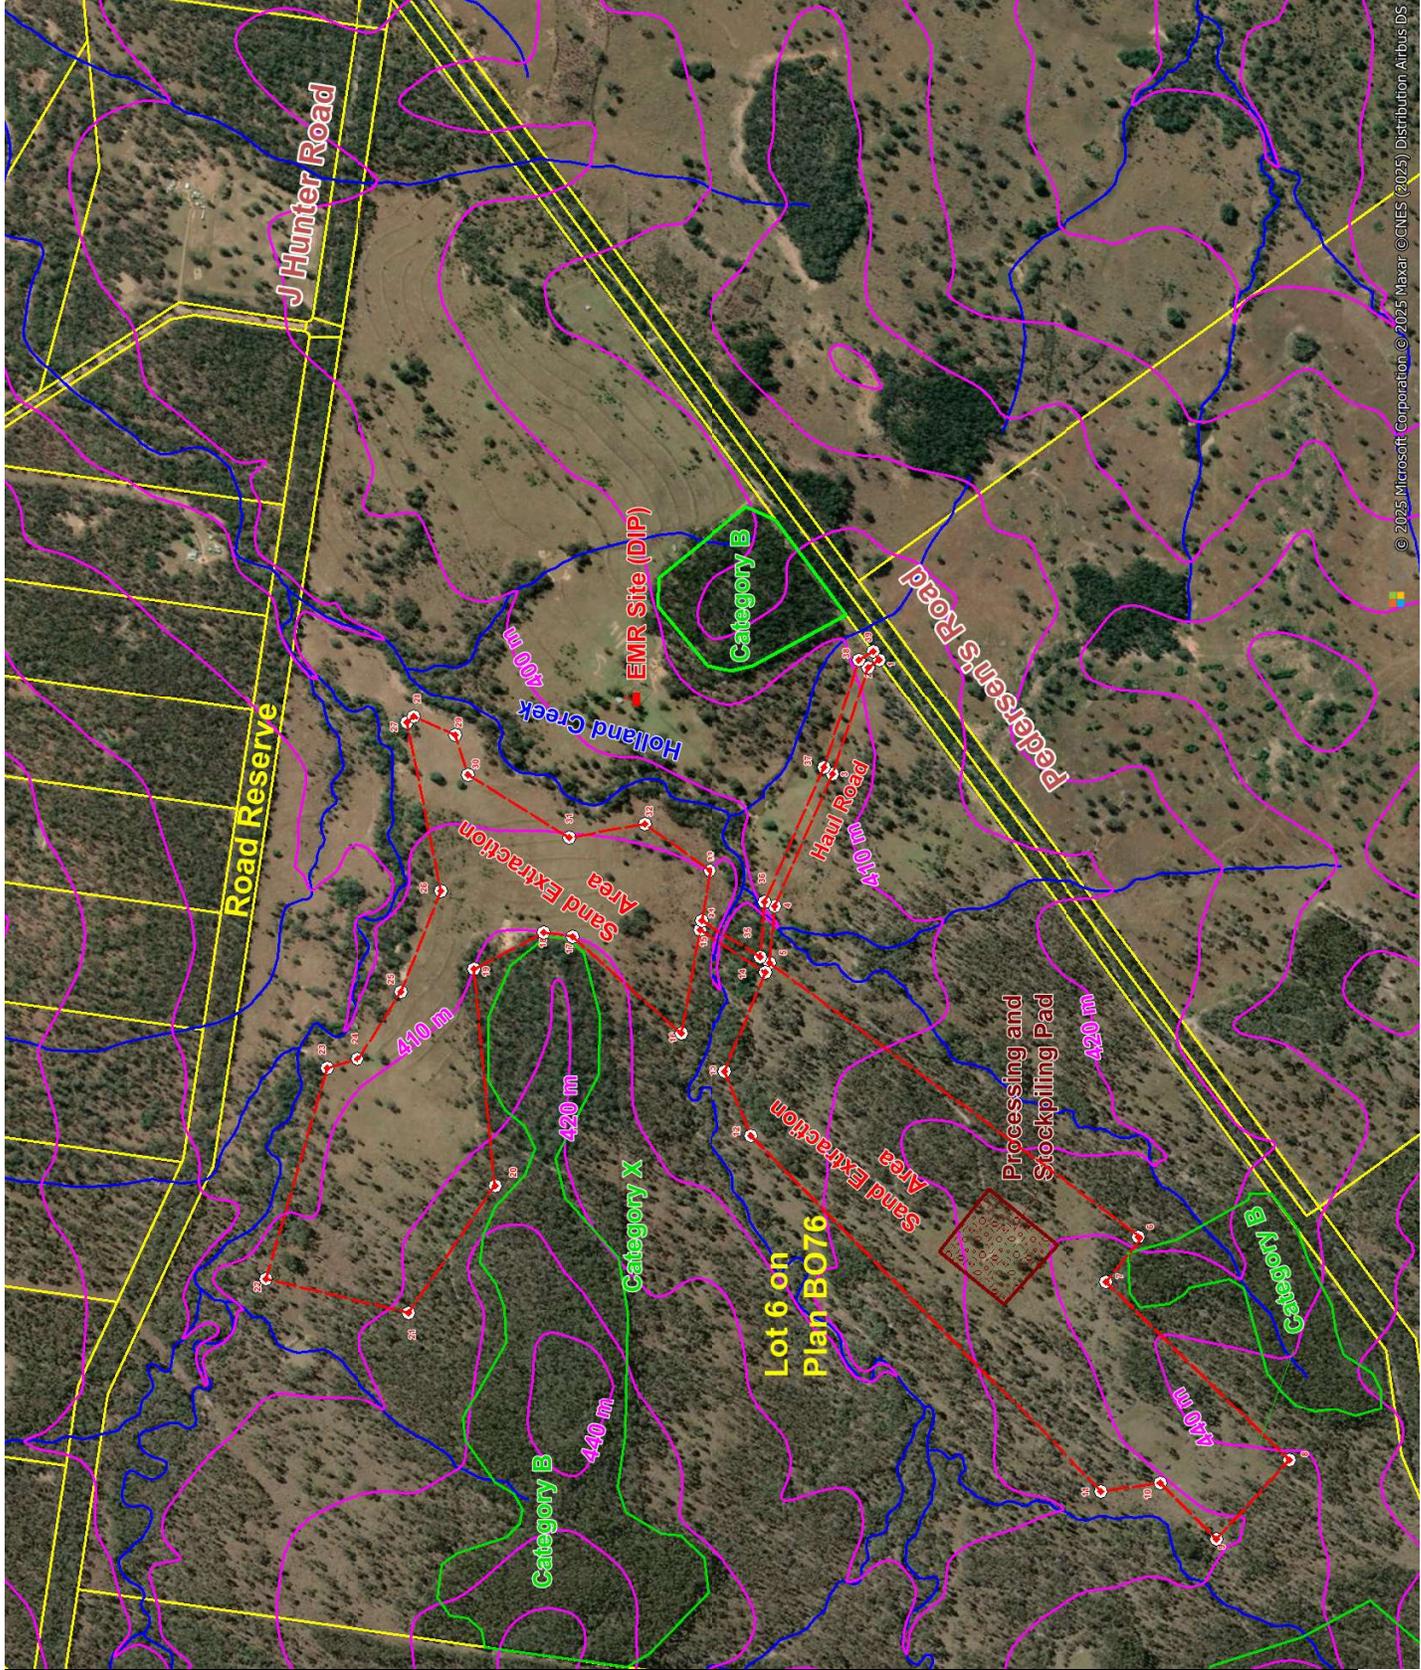

© 2025 Microsoft Corporation © 2025 Maxar © CNES (2025) Distribution Airbus DS