


Scale 1:1250 - Lengths are in metres.

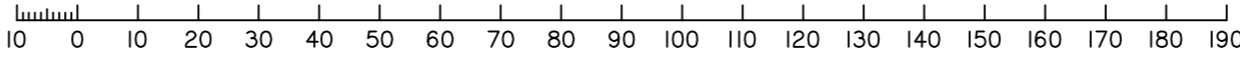


NOTE :- The title boundaries as shown hereon were not marked at the time of survey and have been determined by plan dimensions only and not by field survey.	Horizontal Co-Ord Datum		Contour Interval 1.0m	Level Datum AHD-D	 Brisbane & Sunshine Coast - Ph. 5422 0200 South Burnett & Western Downs - Ph. 4162 2647 admin@onfsurveyors.com.au	Client <b>Bartley John Olsen</b>		Project <b>Proposal Plan of Lots 1 &amp; 2 Cancelling Lot 154 on RP185937 192 Franks Road, Taromeo</b>			
	Horizontal Co-Ord Origin		Level Origin Qld Globe	Value		Computer File L:\...BLACKBUTT\PN3408... \14903K...Proposal Plan	Scale (A3) 1:1250	Job No. 14903	Local Authority South Burnett Regional	Drawing Number 14903_P1	Rev A
REVISION NOTES :-	Easting:	Northing:	Surveyed	Date							
	Azimuth	Field Book	Drawn DC	Date 09/01/2026							



NOTE :-  
The title boundaries as shown hereon were not marked at the time of survey and have been determined by plan dimensions only and not by field survey.

REVISION NOTES :-

Horizontal Co-Ord Datum		Contour Interval 1.0m		Level Datum AHD-D	
Horizontal Co-Ord Origin		Level Origin Qld Globe		Value	
Easting:	Northing:	Surveyed	Date		
Azimuth	Field Book	Drawn DC	Date 09/01/2026		



**ONE SURVEYORS**

Brisbane & Sunshine Coast - Ph. 5422 0200  
 South Burnett & Western Downs - Ph. 4162 2647  
 admin@onfsurveyors.com.au

Client  
**Bartley John Olsen**

Computer File  
L:\...BLACKBUTTPN3408...  
14903K...Proposal Plan

Project <b>Proposal Plan of Lots 1 &amp; 2 Cancelling Lot 154 on RP185937 192 Franks Road, Taromeo</b>					
Scale (A3) 1:1250	Job No. 14903	Local Authority South Burnett Regional	Drawing Number 14903_P1	Rev A	Sheet 1 OF 1